

Notes:



Claire Trevor Theatre

King Lear

DIRECTOR
Lucas James Nelson

SCENIC
Andrea Corona

COSTUME
Savannah Flower

LIGHTING
Kassia Curl

COMPOSITION
Jeremiah Turner

STAGE MANAGER
Johanna Romo

THIS DRAFTING REPRESENTS CONCEPTS AND CONSTRUCTION SUGGESTIONS ONLY. The designer is unqualified to determine the structural or electrical appropriateness of this design, and assumes no responsibility for improper engineering, construction, rigging, handling, or use thereof. Finished system must comply with all state and local codes.

Submittal List


No.	Date	Description
1.	10/23/23	Prelim
2.	11/27/23	Intermediate
3.	1/2/24	Final
4.		
5.		
6.		

Groundplan

Scale: 3/16"=1'0"

Date: 1/2/24

Drawn By: Melanie Falcón

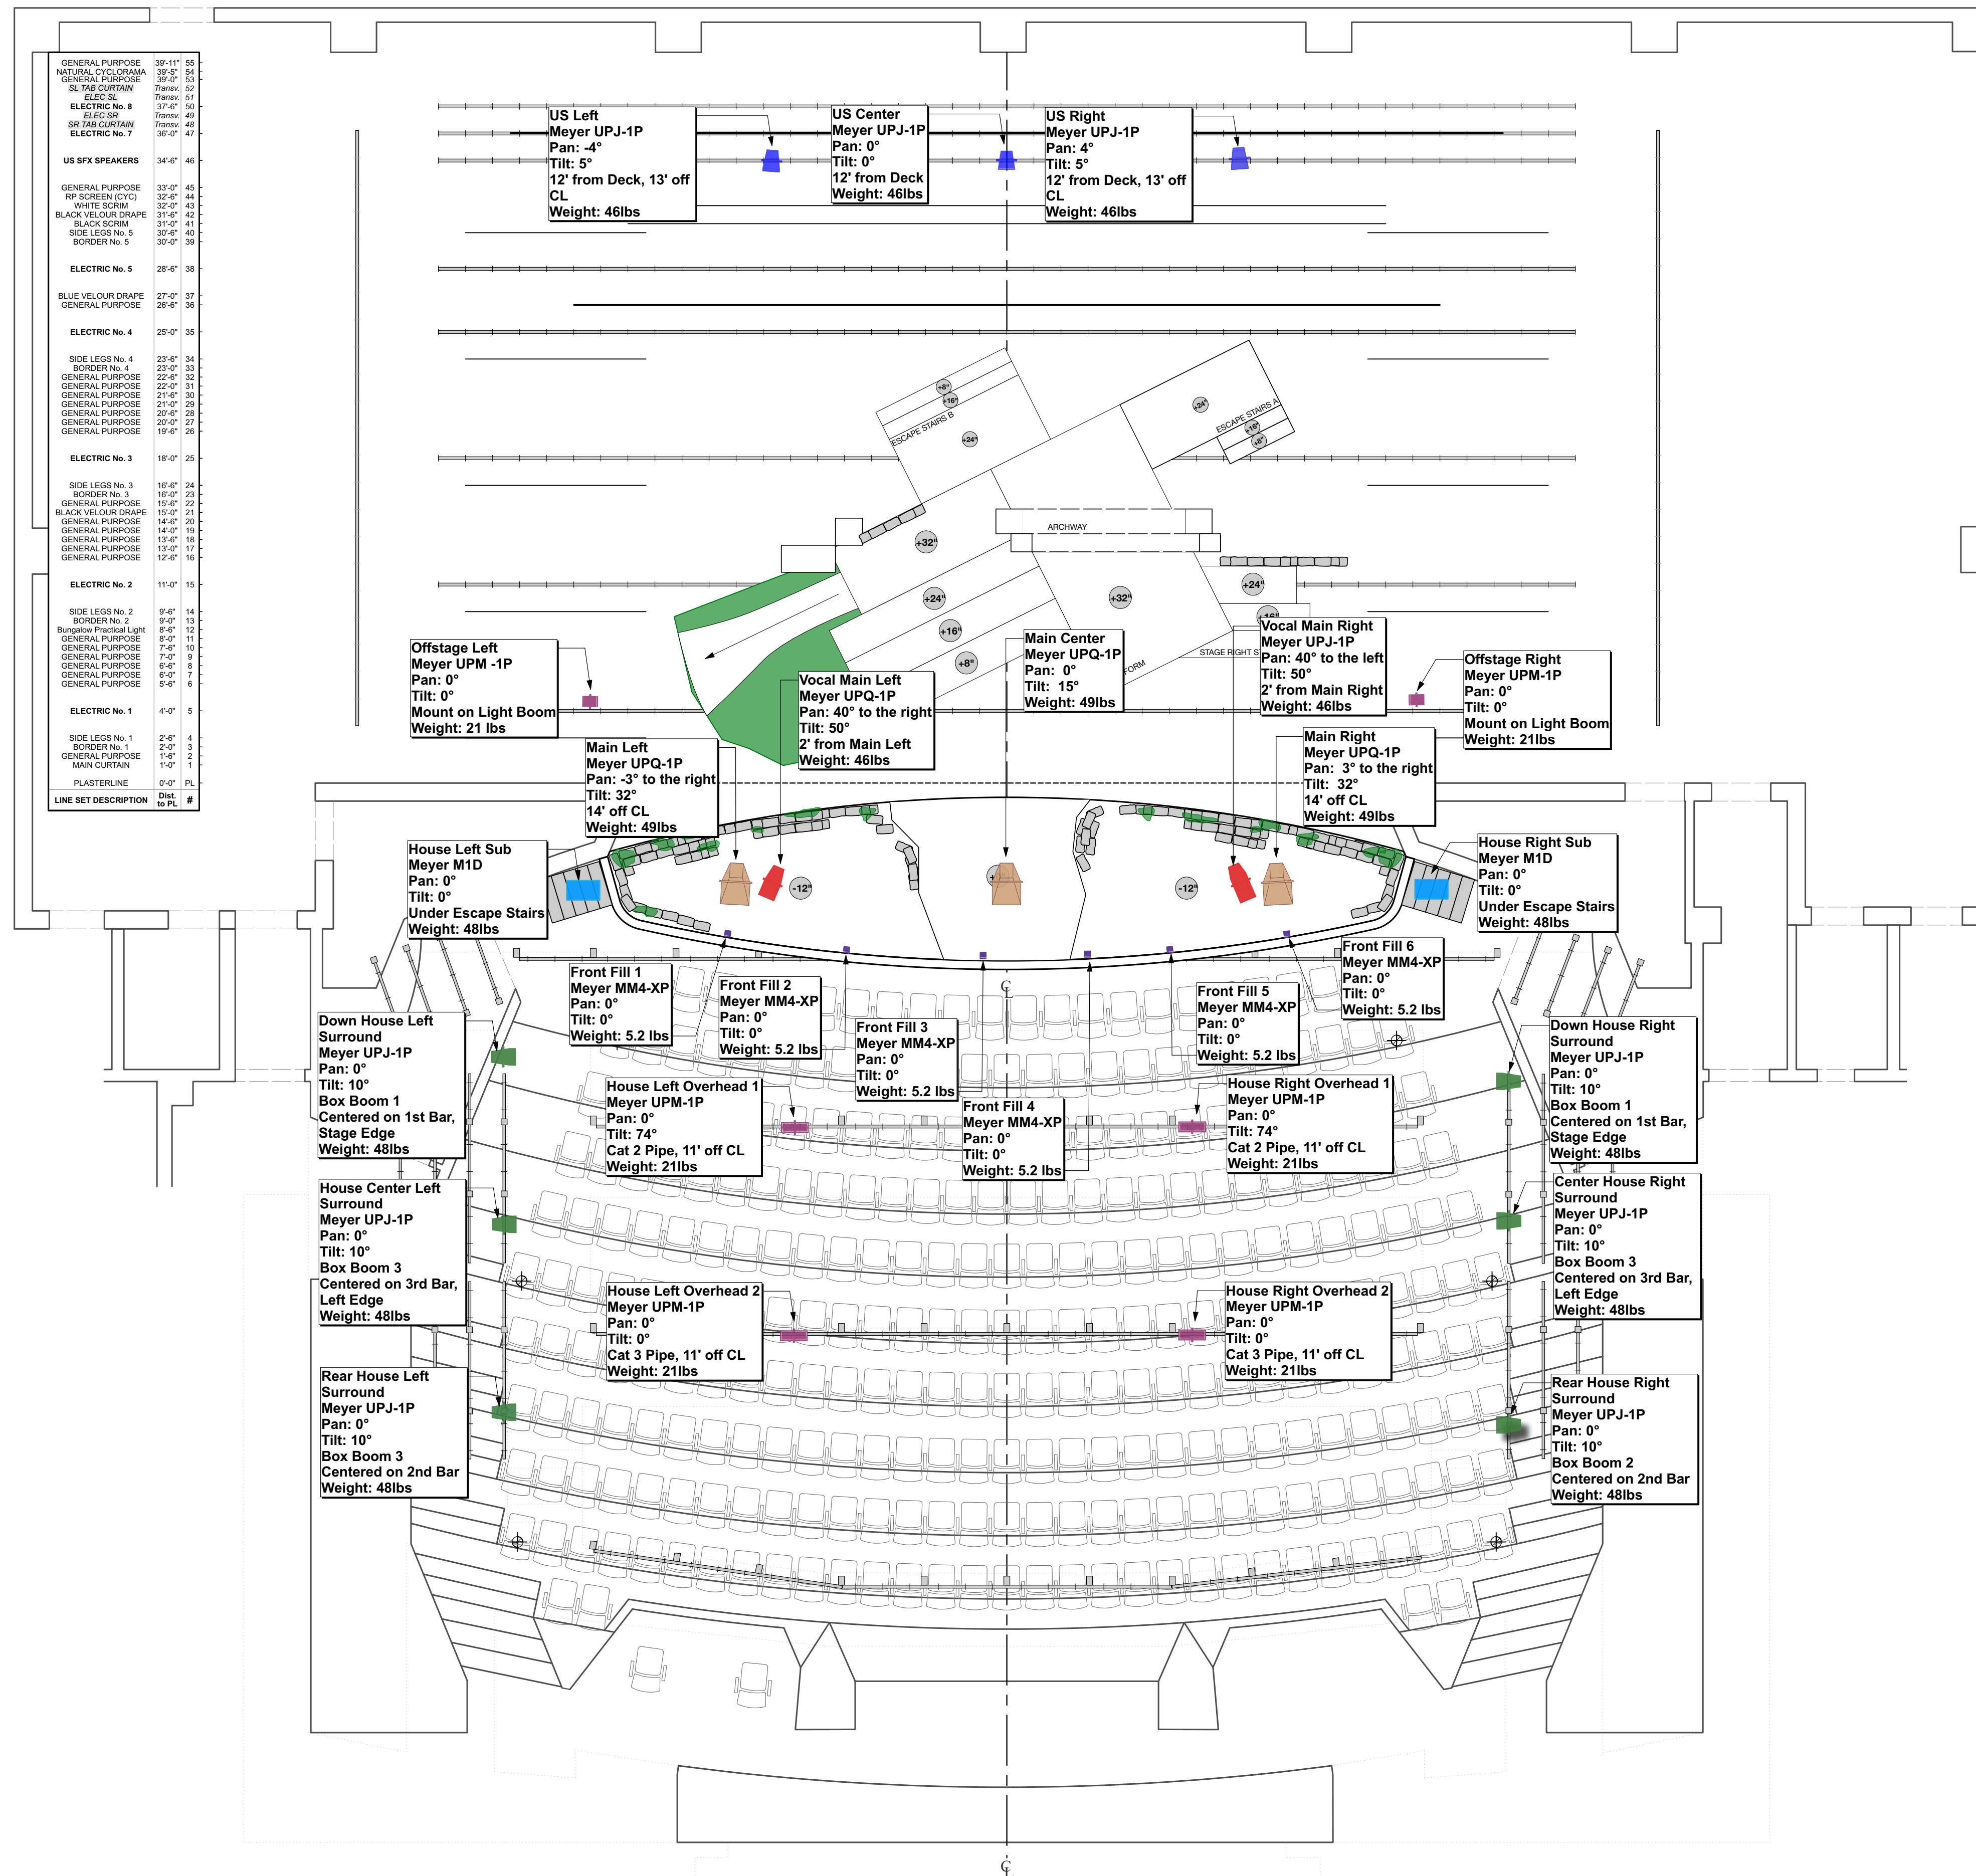

LINE SET DESCRIPTION	QTY	PL
GENERAL PURPOSE	30'-11"	56
NATURAL CYCLORAMA	39'-0"	64
SR TAB CURTAIN	39'-0"	64
SR TAB CURTAIN	39'-0"	64
ELECTR. 5	37'-0"	50
ELECTR. 6	37'-0"	50
SR TAB CURTAIN	36'-0"	48
ELECTR. 7	36'-0"	47
US SFX SPEAKERS	34'-0"	46
GENERAL PURPOSE	33'-0"	45
RP SCREEN (CYC)	32'-0"	44
WHITE SCRM	32'-0"	44
BLACK VELOUR DRAPES	31'-0"	42
BLACK SCRM	31'-0"	41
SIDE LEGS No. 5	30'-0"	40
BORDER No. 5	30'-0"	39
ELECTRIC No. 5	28'-0"	38
BLUE VELOUR DRAPES	27'-0"	37
GENERAL PURPOSE	26'-0"	36
ELECTRIC No. 4	25'-0"	35
SIDE LEGS No. 4	23'-0"	34
BORDER No. 4	22'-0"	32
GENERAL PURPOSE	22'-0"	31
GENERAL PURPOSE	21'-0"	30
GENERAL PURPOSE	20'-0"	29
GENERAL PURPOSE	20'-0"	28
GENERAL PURPOSE	20'-0"	27
GENERAL PURPOSE	19'-0"	26
ELECTRIC No. 3	18'-0"	25
SIDE LEGS No. 3	16'-0"	24
BORDER No. 3	16'-0"	23
GENERAL PURPOSE	15'-0"	22
GENERAL PURPOSE	15'-0"	21
GENERAL PURPOSE	14'-0"	20
GENERAL PURPOSE	14'-0"	19
GENERAL PURPOSE	13'-0"	18
GENERAL PURPOSE	13'-0"	17
GENERAL PURPOSE	12'-0"	16
ELECTRIC No. 2	11'-0"	15
SIDE LEGS No. 2	9'-0"	14
BORDER No. 2	9'-0"	13
Bungalow Practical Light	8'-0"	12
GENERAL PURPOSE	8'-0"	11
GENERAL PURPOSE	7'-0"	10
GENERAL PURPOSE	7'-0"	9
GENERAL PURPOSE	6'-0"	8
GENERAL PURPOSE	6'-0"	7
GENERAL PURPOSE	5'-0"	6
ELECTRIC No. 1	4'-0"	5
SIDE LEGS No. 1	2'-0"	4
BORDER No. 1	2'-0"	3
GENERAL PURPOSE	1'-0"	2
MAIN CURTAIN	1'-0"	1
PLASTERLINE	0'-0"	PL
PLASTERLINE	0'-0"	PL

Notes:



Claire Trevor Theatre

King Lear

DIRECTOR

Lucas James Nelson

SCENIC

Andrea Corona

COSTUME

Savannah Flower

LIGHTING

Kassia Curl

COMPOSITION

Jeremiah Turner

STAGE MANAGER

Johanna Romo

THIS DRAFTING REPRESENTS CONCEPTS AND CONSTRUCTION SUGGESTIONS ONLY. The designer is unqualified to determine the structural or electrical appropriateness of this design, and assumes no responsibility for improper engineering, construction, rigging, handling, or use thereof. Finished system must comply with all state and local codes.

Submittal List


No.	Date	Description
1.	10/23/23	Prelim
2.	11/27/23	Intermediate
3.	1/2/24	Final
4.		
5.		
6.		

Section


Scale: 1/4" = 1'-0"

Date: 1/2/24

Drawn By: Melanie Falcón

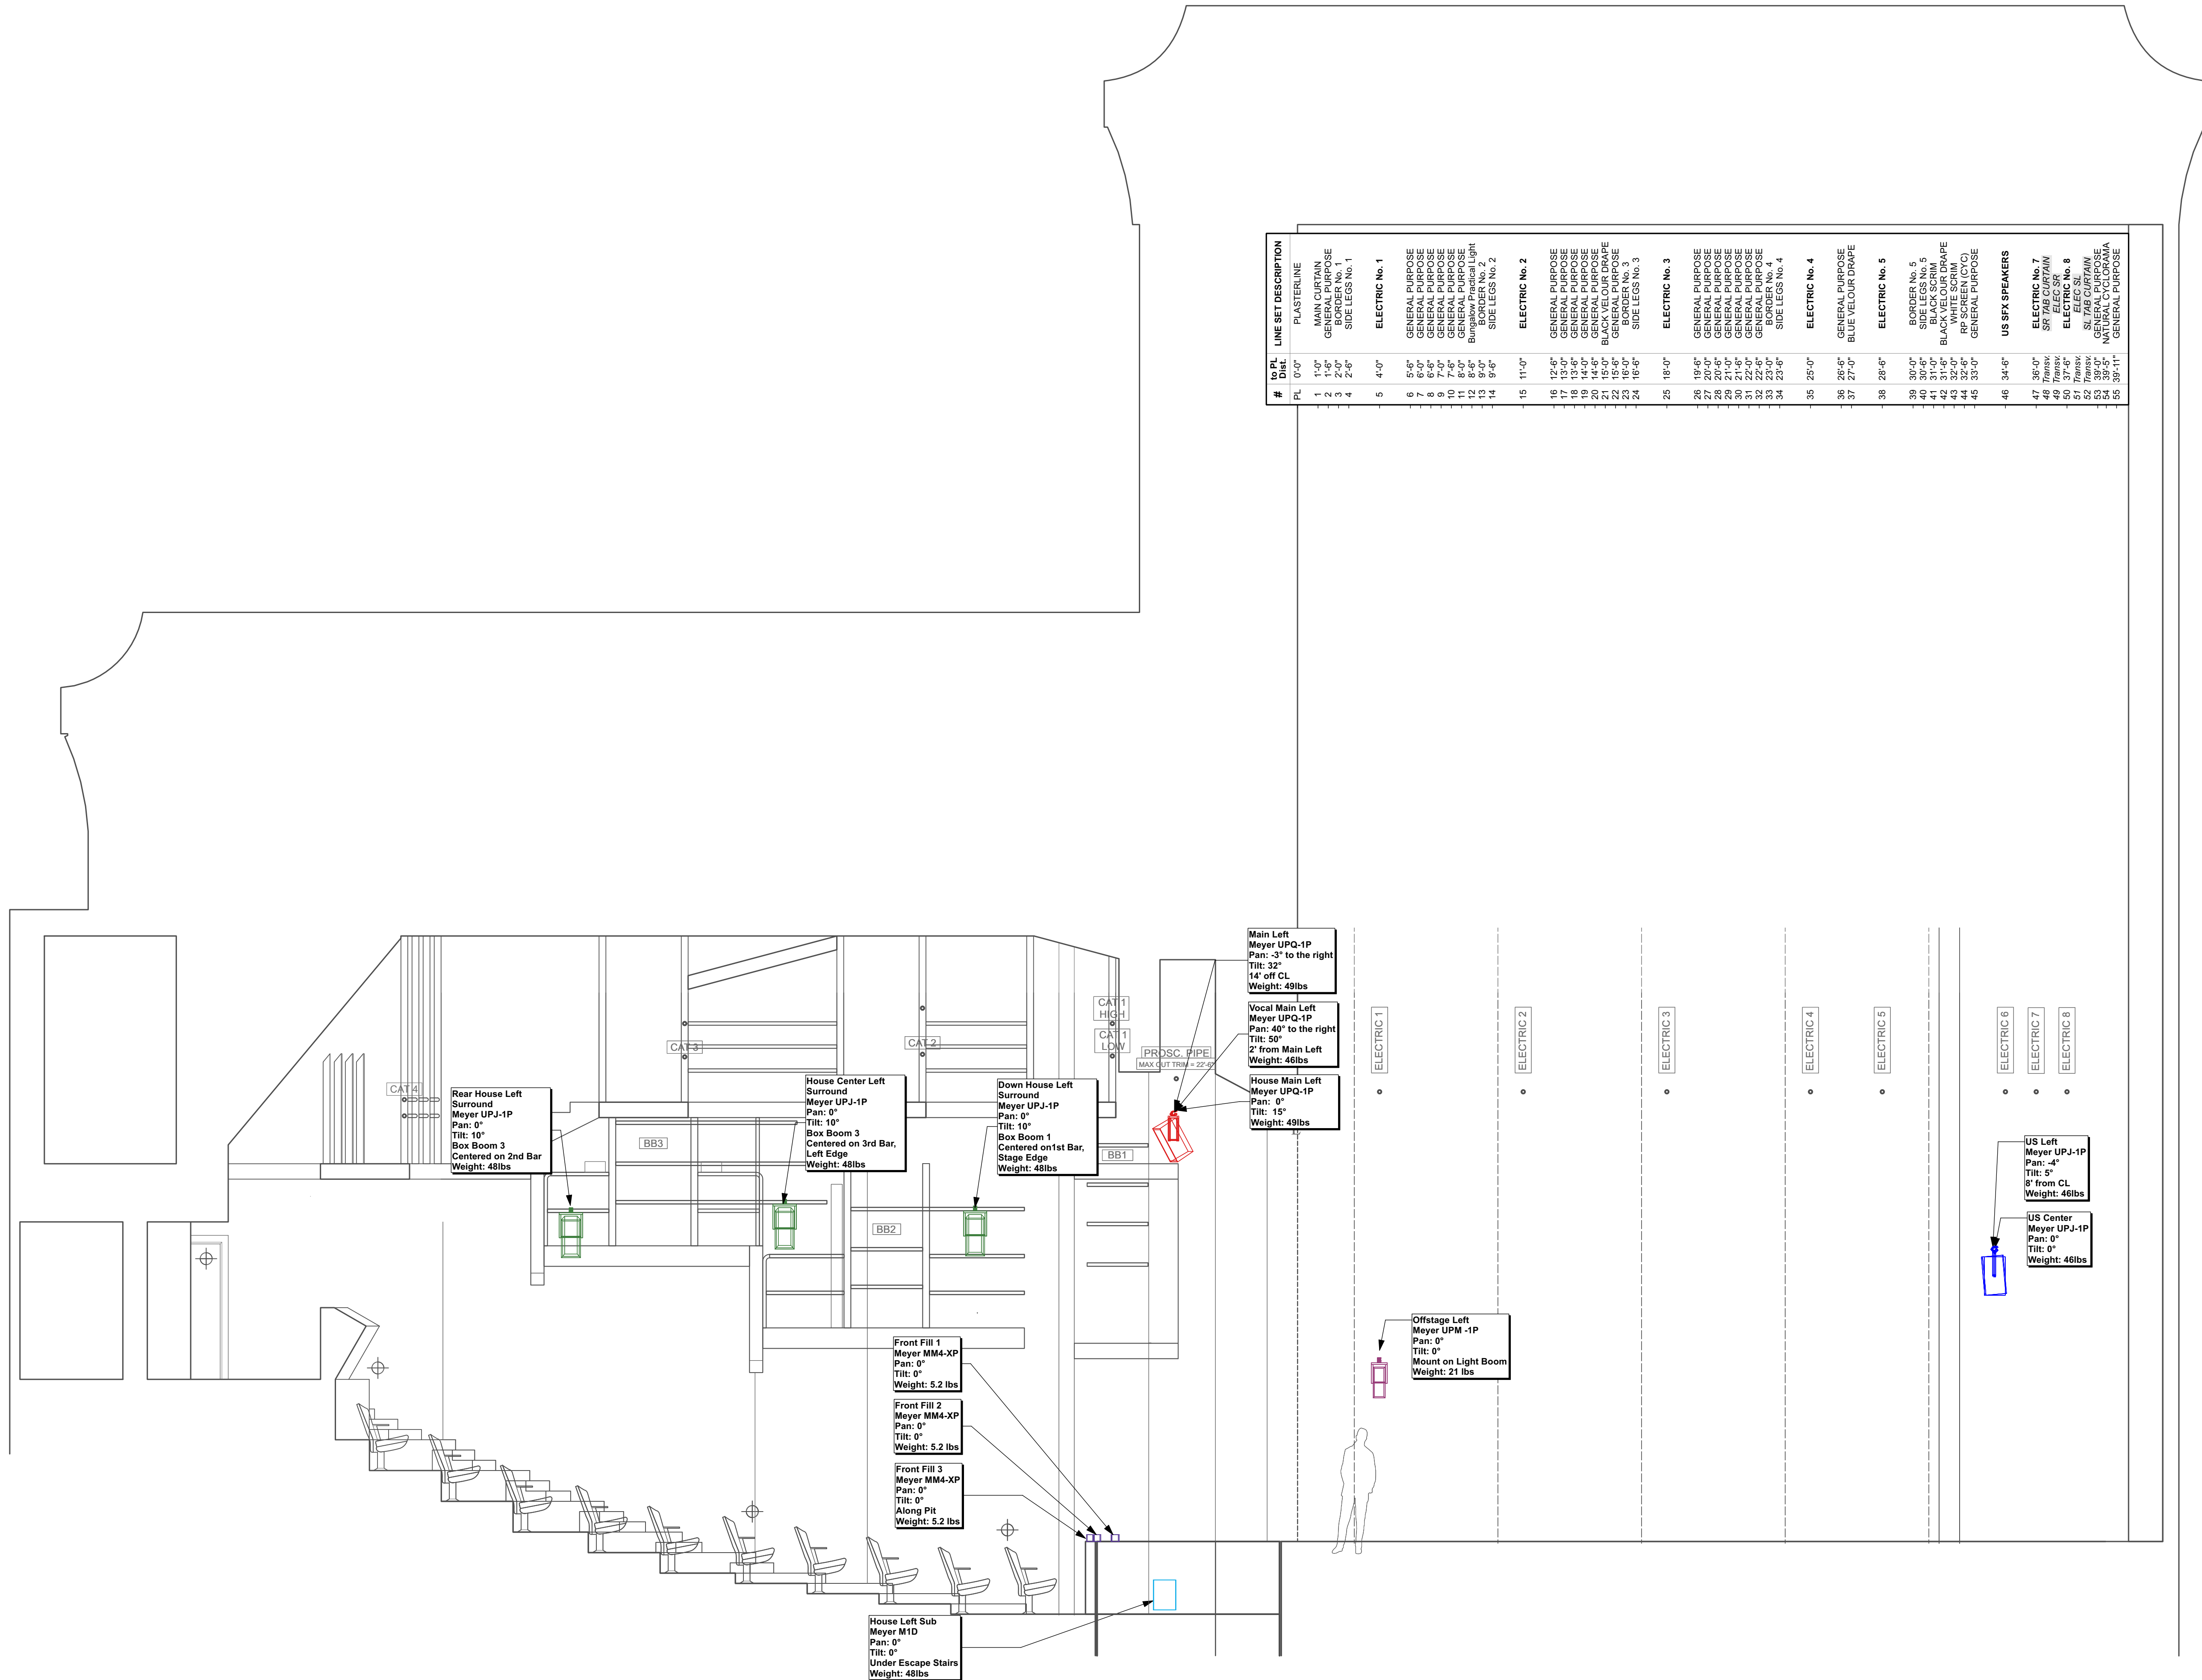

#	IN/PL Dist.	LINE SET DESCRIPTION
1	0'-0"	PLASTERLINE
2	1'-0"	MAIN CURTAIN
3	1'-6"	GENERAL PURPOSE
4	2'-6"	SIDE LEGS No. 1
5	4'-0"	ELECTRIC No. 1
6	5'-6"	GENERAL PURPOSE
7	6'-0"	GENERAL PURPOSE
8	7'-0"	GENERAL PURPOSE
9	7'-6"	GENERAL PURPOSE
10	8'-0"	GENERAL PURPOSE
11	8'-6"	GENERAL PURPOSE
12	9'-0"	BURBANK PRINCIPAL LIGHT
13	9'-6"	BORDER No. 2
14	9'-6"	SIDE LEGS No. 2
15	11'-0"	ELECTRIC No. 2
16	12'-6"	GENERAL PURPOSE
17	13'-0"	GENERAL PURPOSE
18	13'-6"	GENERAL PURPOSE
19	14'-0"	GENERAL PURPOSE
20	14'-6"	GENERAL PURPOSE
21	15'-0"	BLACK VELOUR DRAPE
22	15'-0"	GENERAL PURPOSE
23	16'-0"	BORDER No. 3
24	16'-6"	SIDE LEGS No. 3
25	18'-0"	ELECTRIC No. 3
26	19'-6"	GENERAL PURPOSE
27	20'-0"	GENERAL PURPOSE
28	20'-6"	GENERAL PURPOSE
29	21'-0"	GENERAL PURPOSE
30	21'-6"	GENERAL PURPOSE
31	22'-0"	GENERAL PURPOSE
32	22'-6"	GENERAL PURPOSE
33	23'-0"	GENERAL PURPOSE
34	23'-6"	SIDE LEGS No. 4
35	25'-0"	ELECTRIC No. 4
36	26'-0"	GENERAL PURPOSE
37	27'-0"	BLUE VELOUR DRAPE
38	28'-6"	ELECTRIC No. 5
39	29'-0"	BORDER No. 5
40	30'-6"	SIDE LEGS No. 5
41	31'-0"	BLACK SCRIM
42	31'-0"	BLACK SCRIM
43	32'-0"	WHITE SCRIM
44	32'-6"	RP SCREEN (CYC)
45	33'-0"	GENERAL PURPOSE
46	34'-6"	US SPX SPEAKERS
47	36'-0"	ELECTRIC No. 7
48	36'-0"	SFT TAG CURTAIN
49	36'-6"	ELECTRIC No. 8
50	37'-0"	ELECTRIC No. 8
51	37'-6"	ELECTRIC No. 8
52	38'-0"	SFT TAG CURTAIN
53	38'-6"	NATURAL CYC DRAMA
54	39'-0"	GENERAL PURPOSE
55	39'-11"	GENERAL PURPOSE

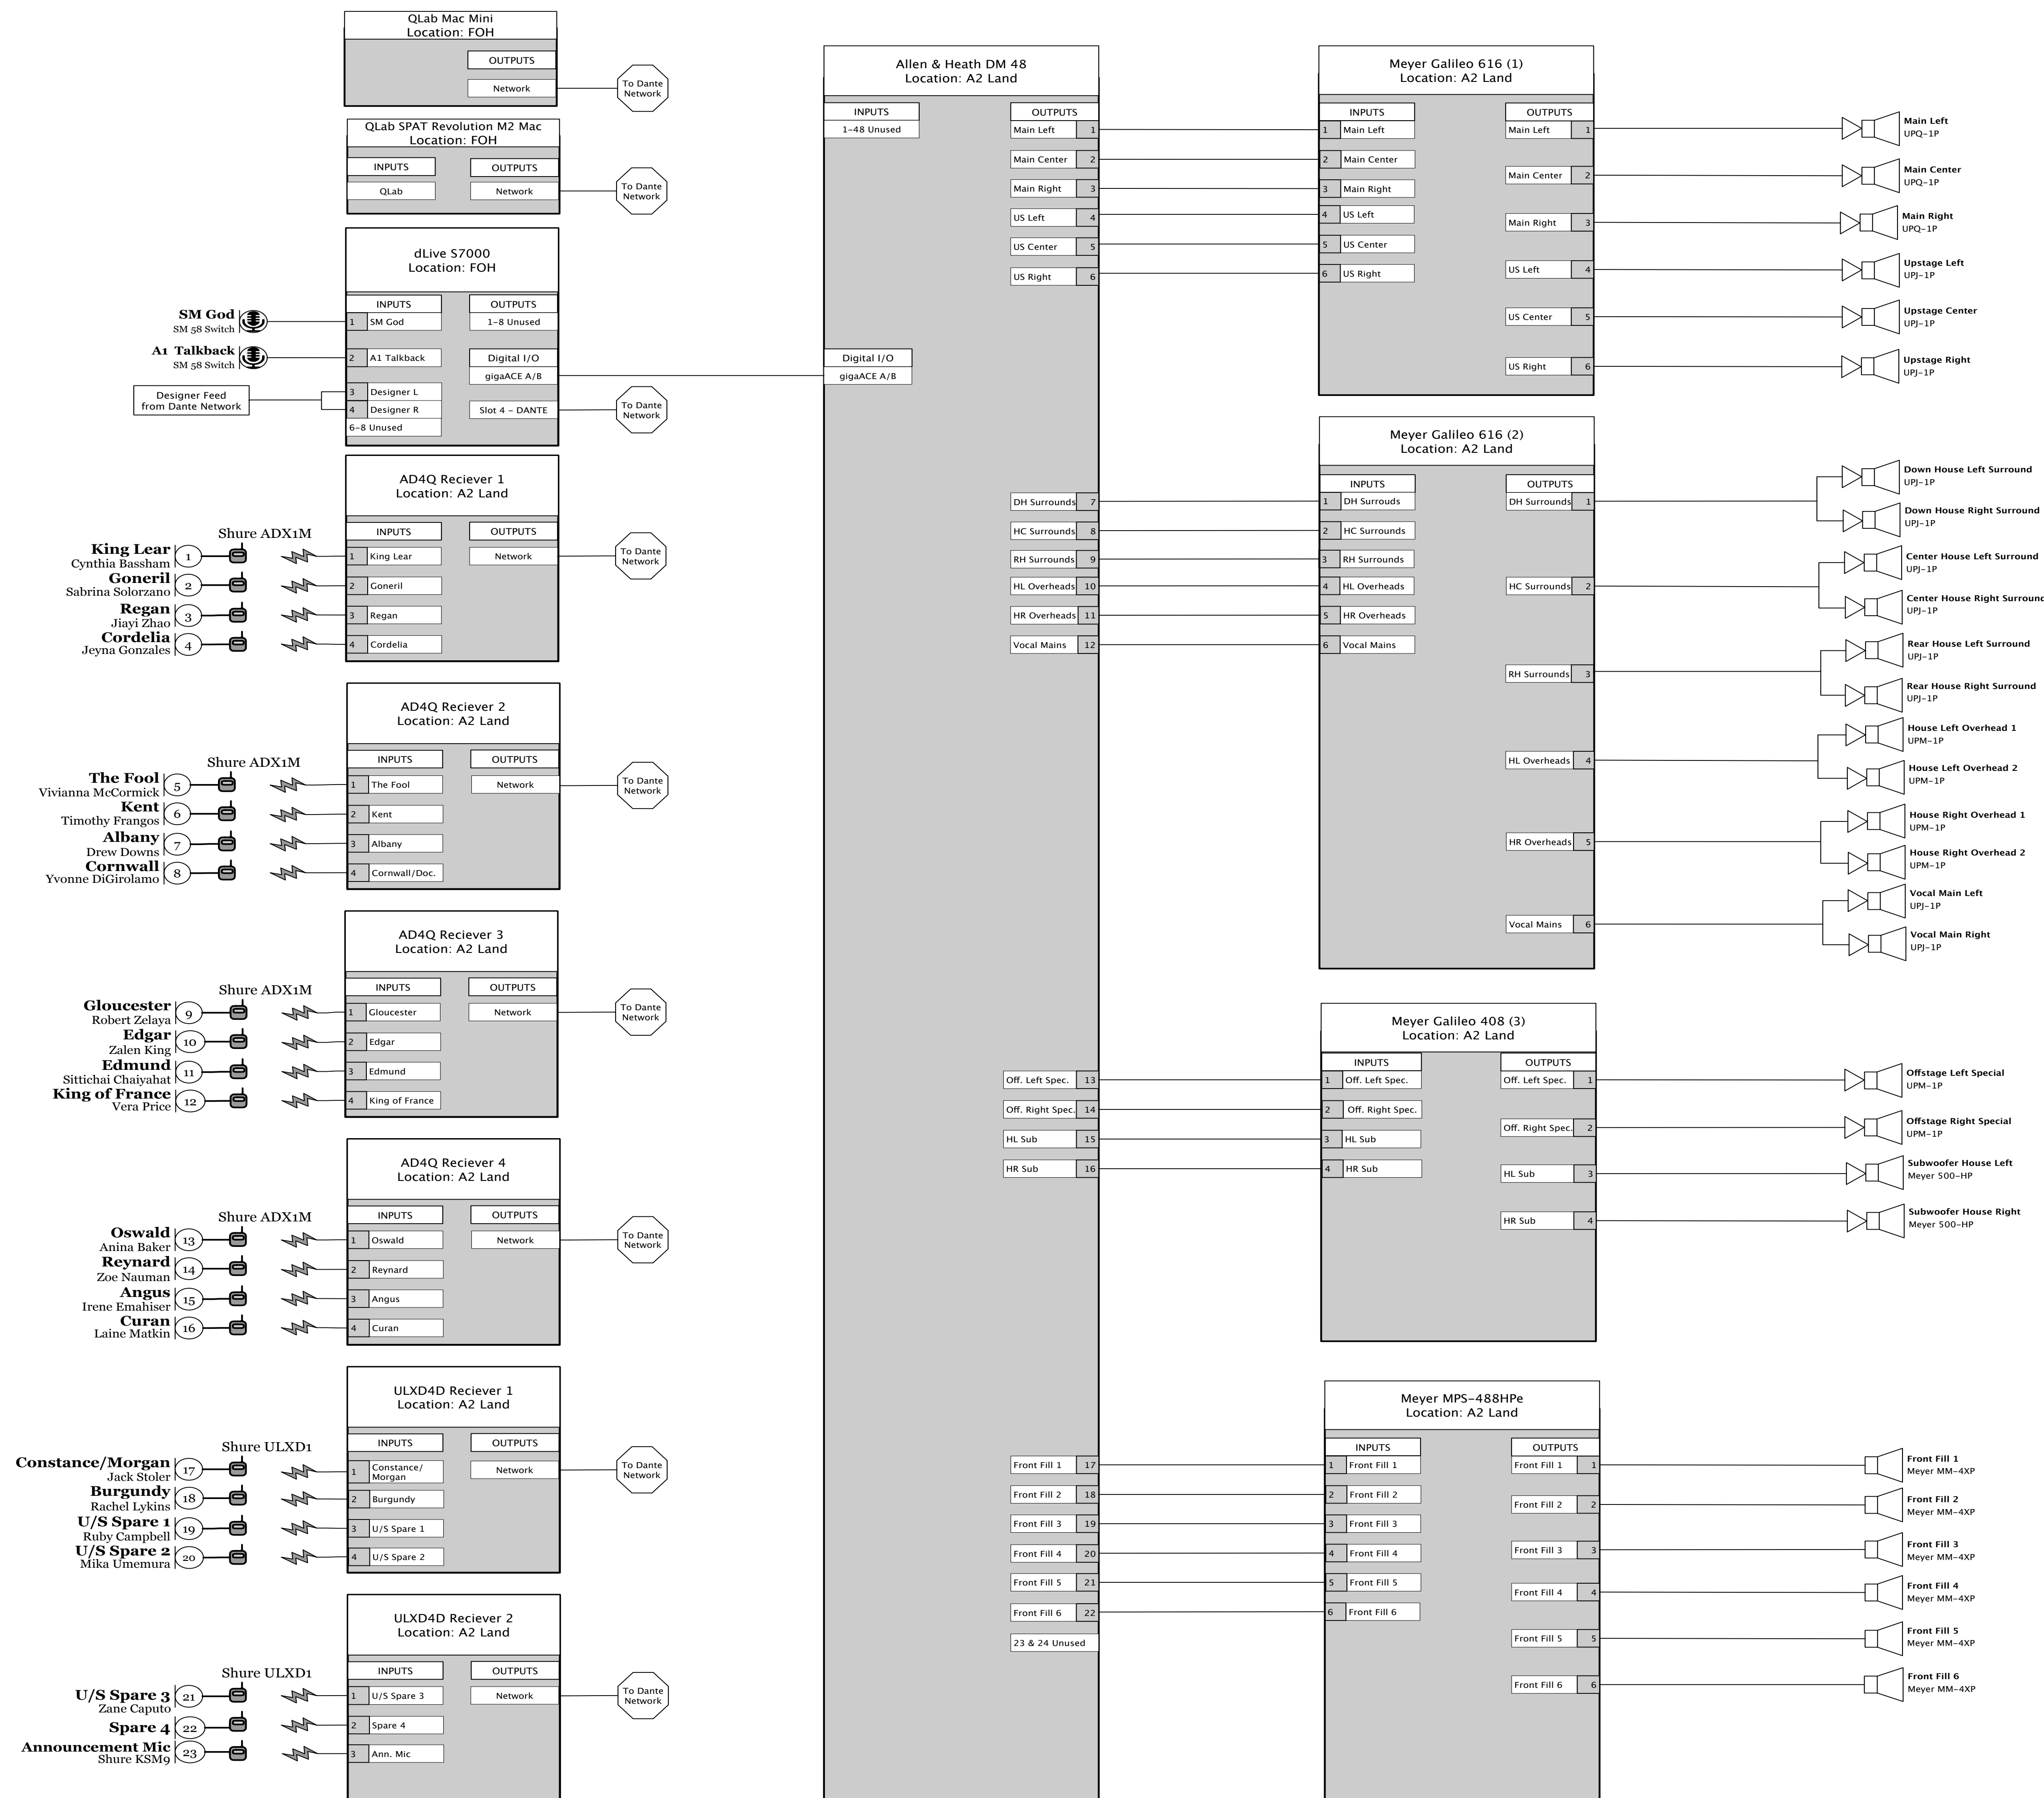

MELANIE FALCÓN

e. melank1@uci.edu
c. 951.553.8414

Notes:



Claire Trevor Theatre

King Lear

- DIRECTOR**
Lucas James Nelson
- SCENIC**
Andrea Corona
- COSTUME**
Savannah Flower
- LIGHTING**
Kassia Curl
- COMPOSITION**
Jeremiah Turner
- STAGE MANAGER**
Johanna Romo

THIS DRAFTING REPRESENTS CONCEPTS AND CONSTRUCTION SUGGESTIONS ONLY. The designer is unqualified to determine the structural or electrical appropriateness of this design, and assumes no responsibility for improper engineering, construction, rigging, handling, or use thereof. Finished system must comply with all state and local codes.

Submittal List

No.	Date	Description
1.	10/23/23	Prelim
2.	11/27/23	Intermediate
3.	1/2/24	Final
4.		
5.		
6.		

SFD

Scale: N/A
Date: 1/2/24
Drawn By: Melanie Falcón

Notes:



Claire Trevor Theatre

King Lear

DIRECTOR
Lucas James Nelson

SCENIC
Andrea Corona

COSTUME
Savannah Flower

LIGHTING
Kassia Curl

COMPOSITION
Jeremiah Turner

STAGE MANAGER
Johanna Romo

THIS DRAFTING REPRESENTS CONCEPTS AND CONSTRUCTION SUGGESTIONS ONLY. The designer is unqualified to determine the structural or electrical appropriateness of this design, and assumes no responsibility for improper engineering, construction, rigging, handling, or use thereof. Finished system must comply with all state and local codes.

Submittal List


No.	Date	Description
1.	10/23/23	Prelim
2.	11/27/23	Intermediate
3.	1/2/24	Final
4.		
5.		
6.		

Network Chart

Scale: N/A

Date: 1/2/24

Drawn By: Melanie Falcón

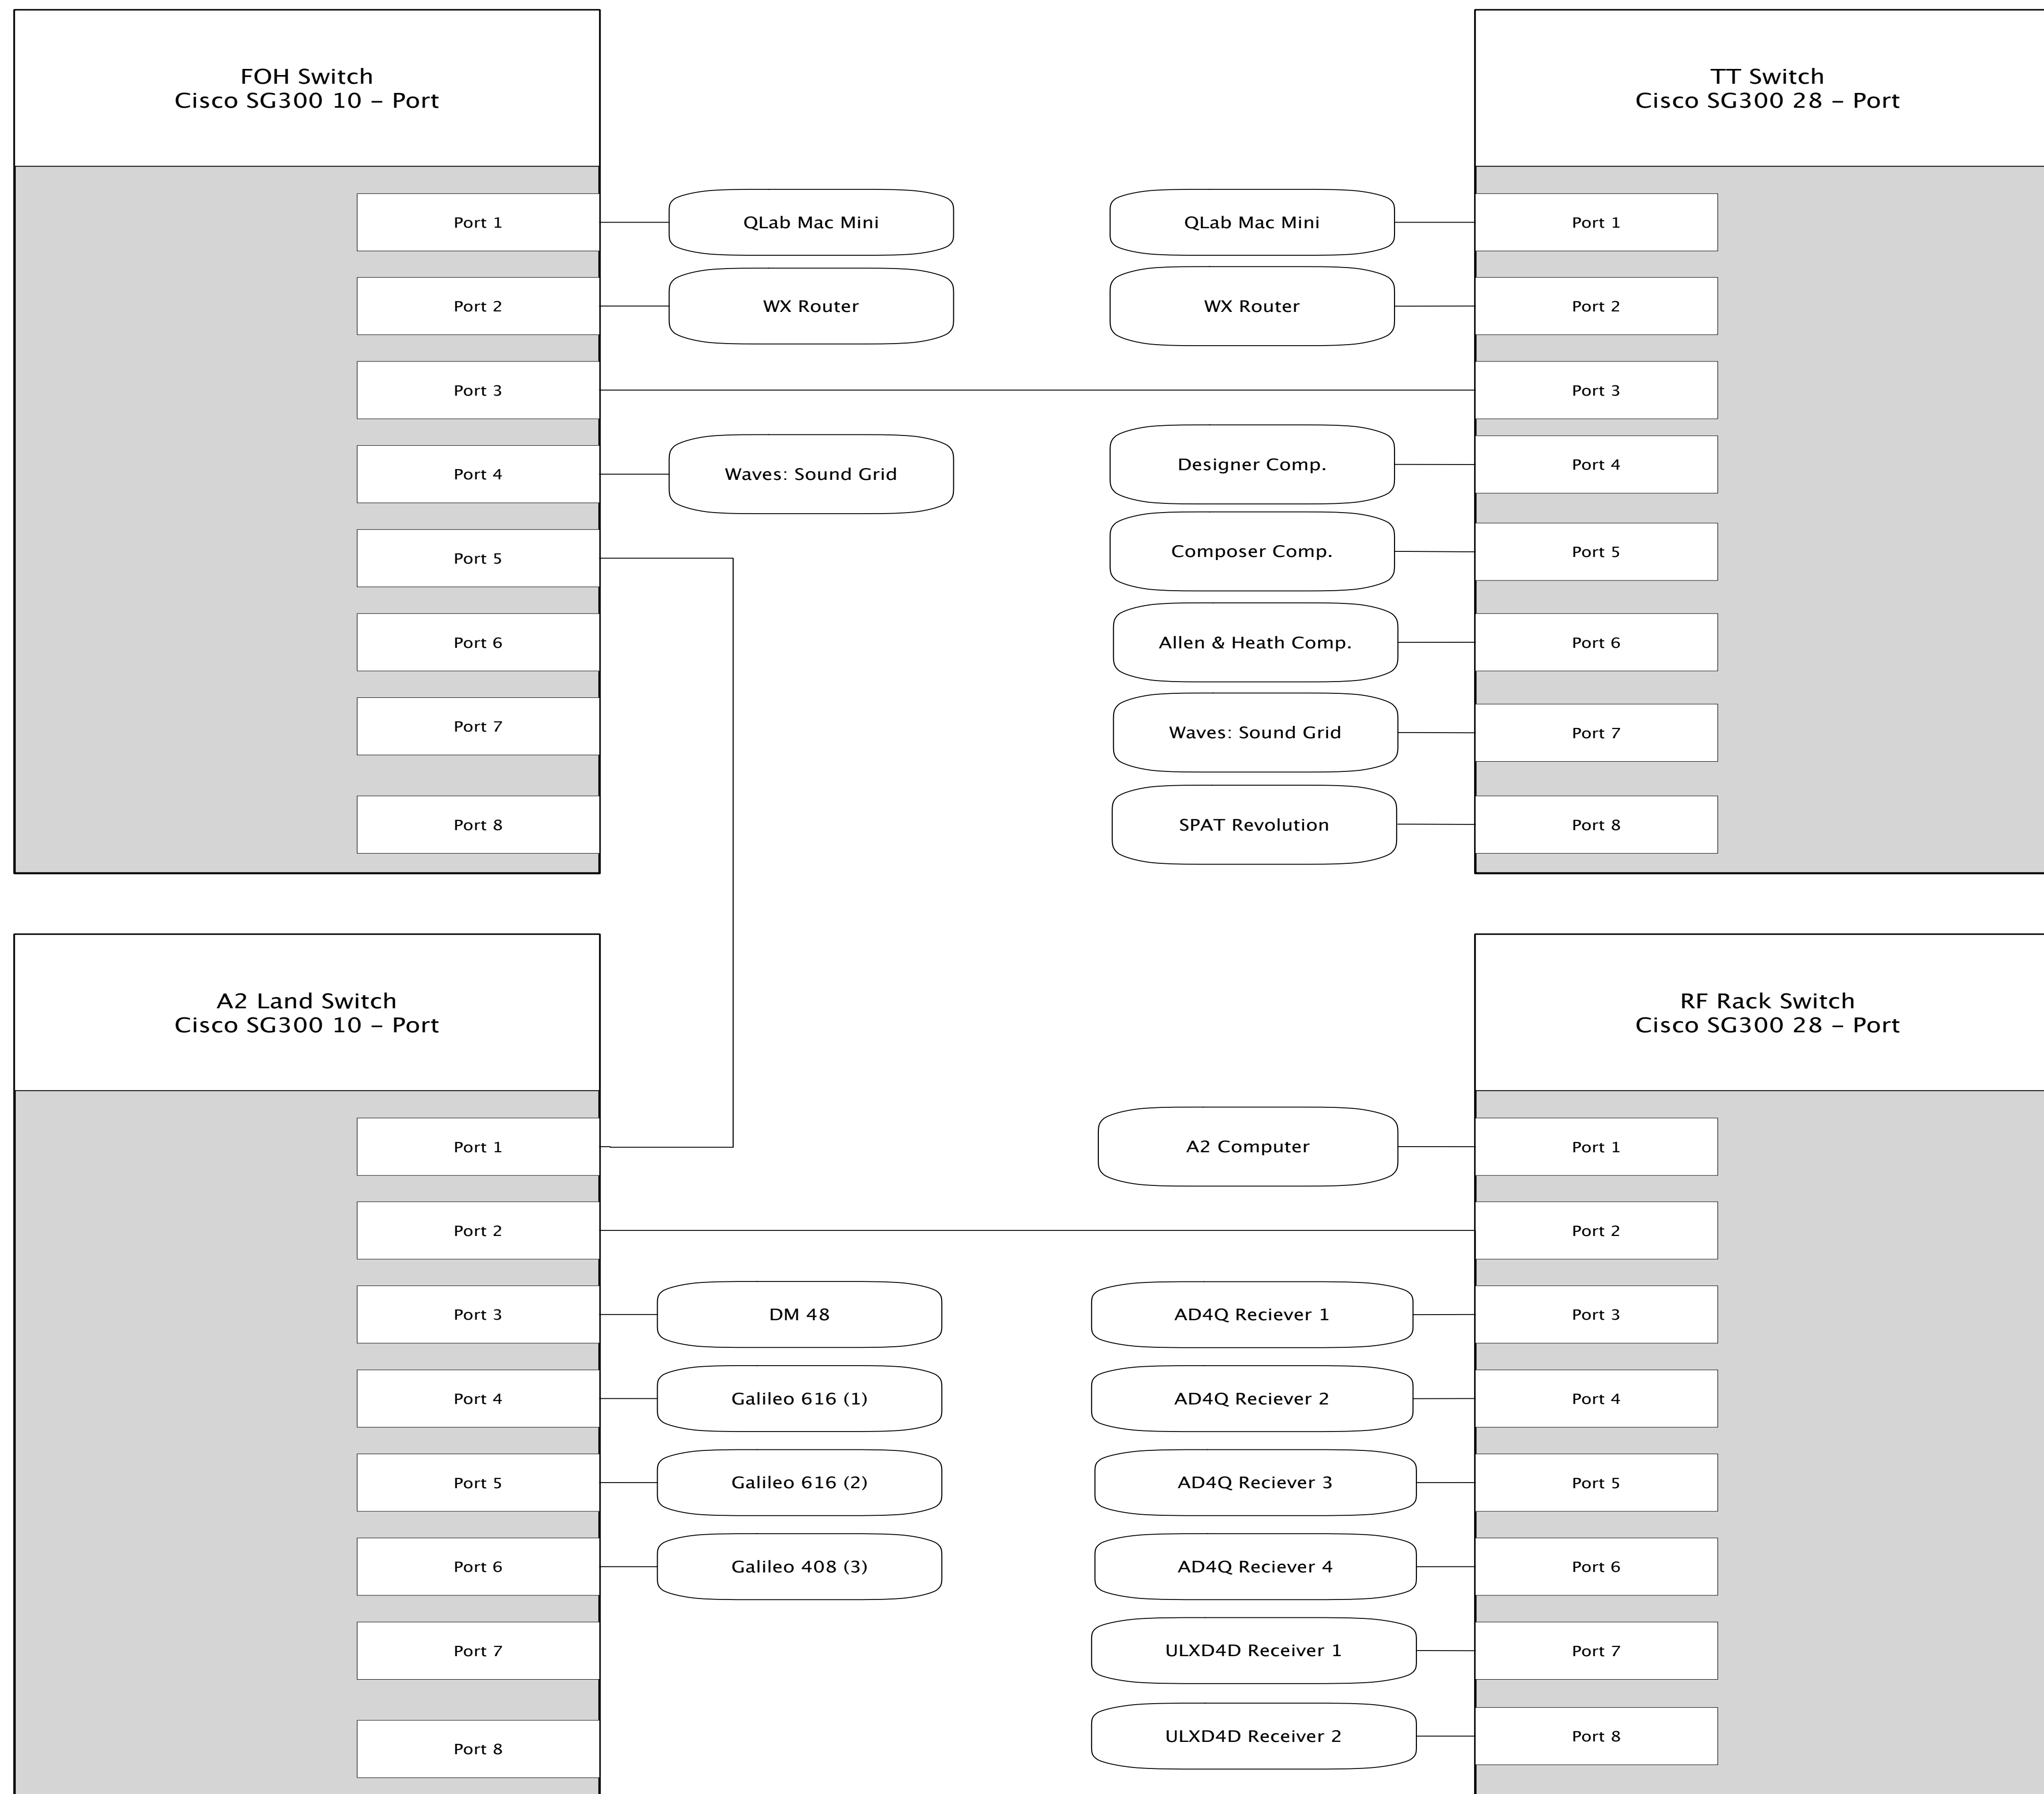

Notes:



Claire Trevor Theatre

King Lear

DIRECTOR
Lucas James Nelson

SCENIC
Andrea Corona

COSTUME
Savannah Flower

LIGHTING
Kassia Curt

COMPOSITION
Jeremiah Turner

STAGE MANAGER
Johanna Romo

THIS DRAFTING REPRESENTS CONCEPTS AND CONSTRUCTION SUGGESTIONS ONLY. The designer is unqualified to determine the structural or electrical appropriateness of this design, and assumes no responsibility for improper engineering, construction, rigging, handling, or use thereof. Finished system must comply with all state and local codes.

Submittal List


No.	Date	Description
1.	10/23/23	Prelim
2.	11/27/23	Intermediate
3.	1/2/24	Final
4.		
5.		
6.		

Cable Paths

Scale: 3/16"=1'0"

Date: 1/2/24

Drawn By: Melanie Falcón

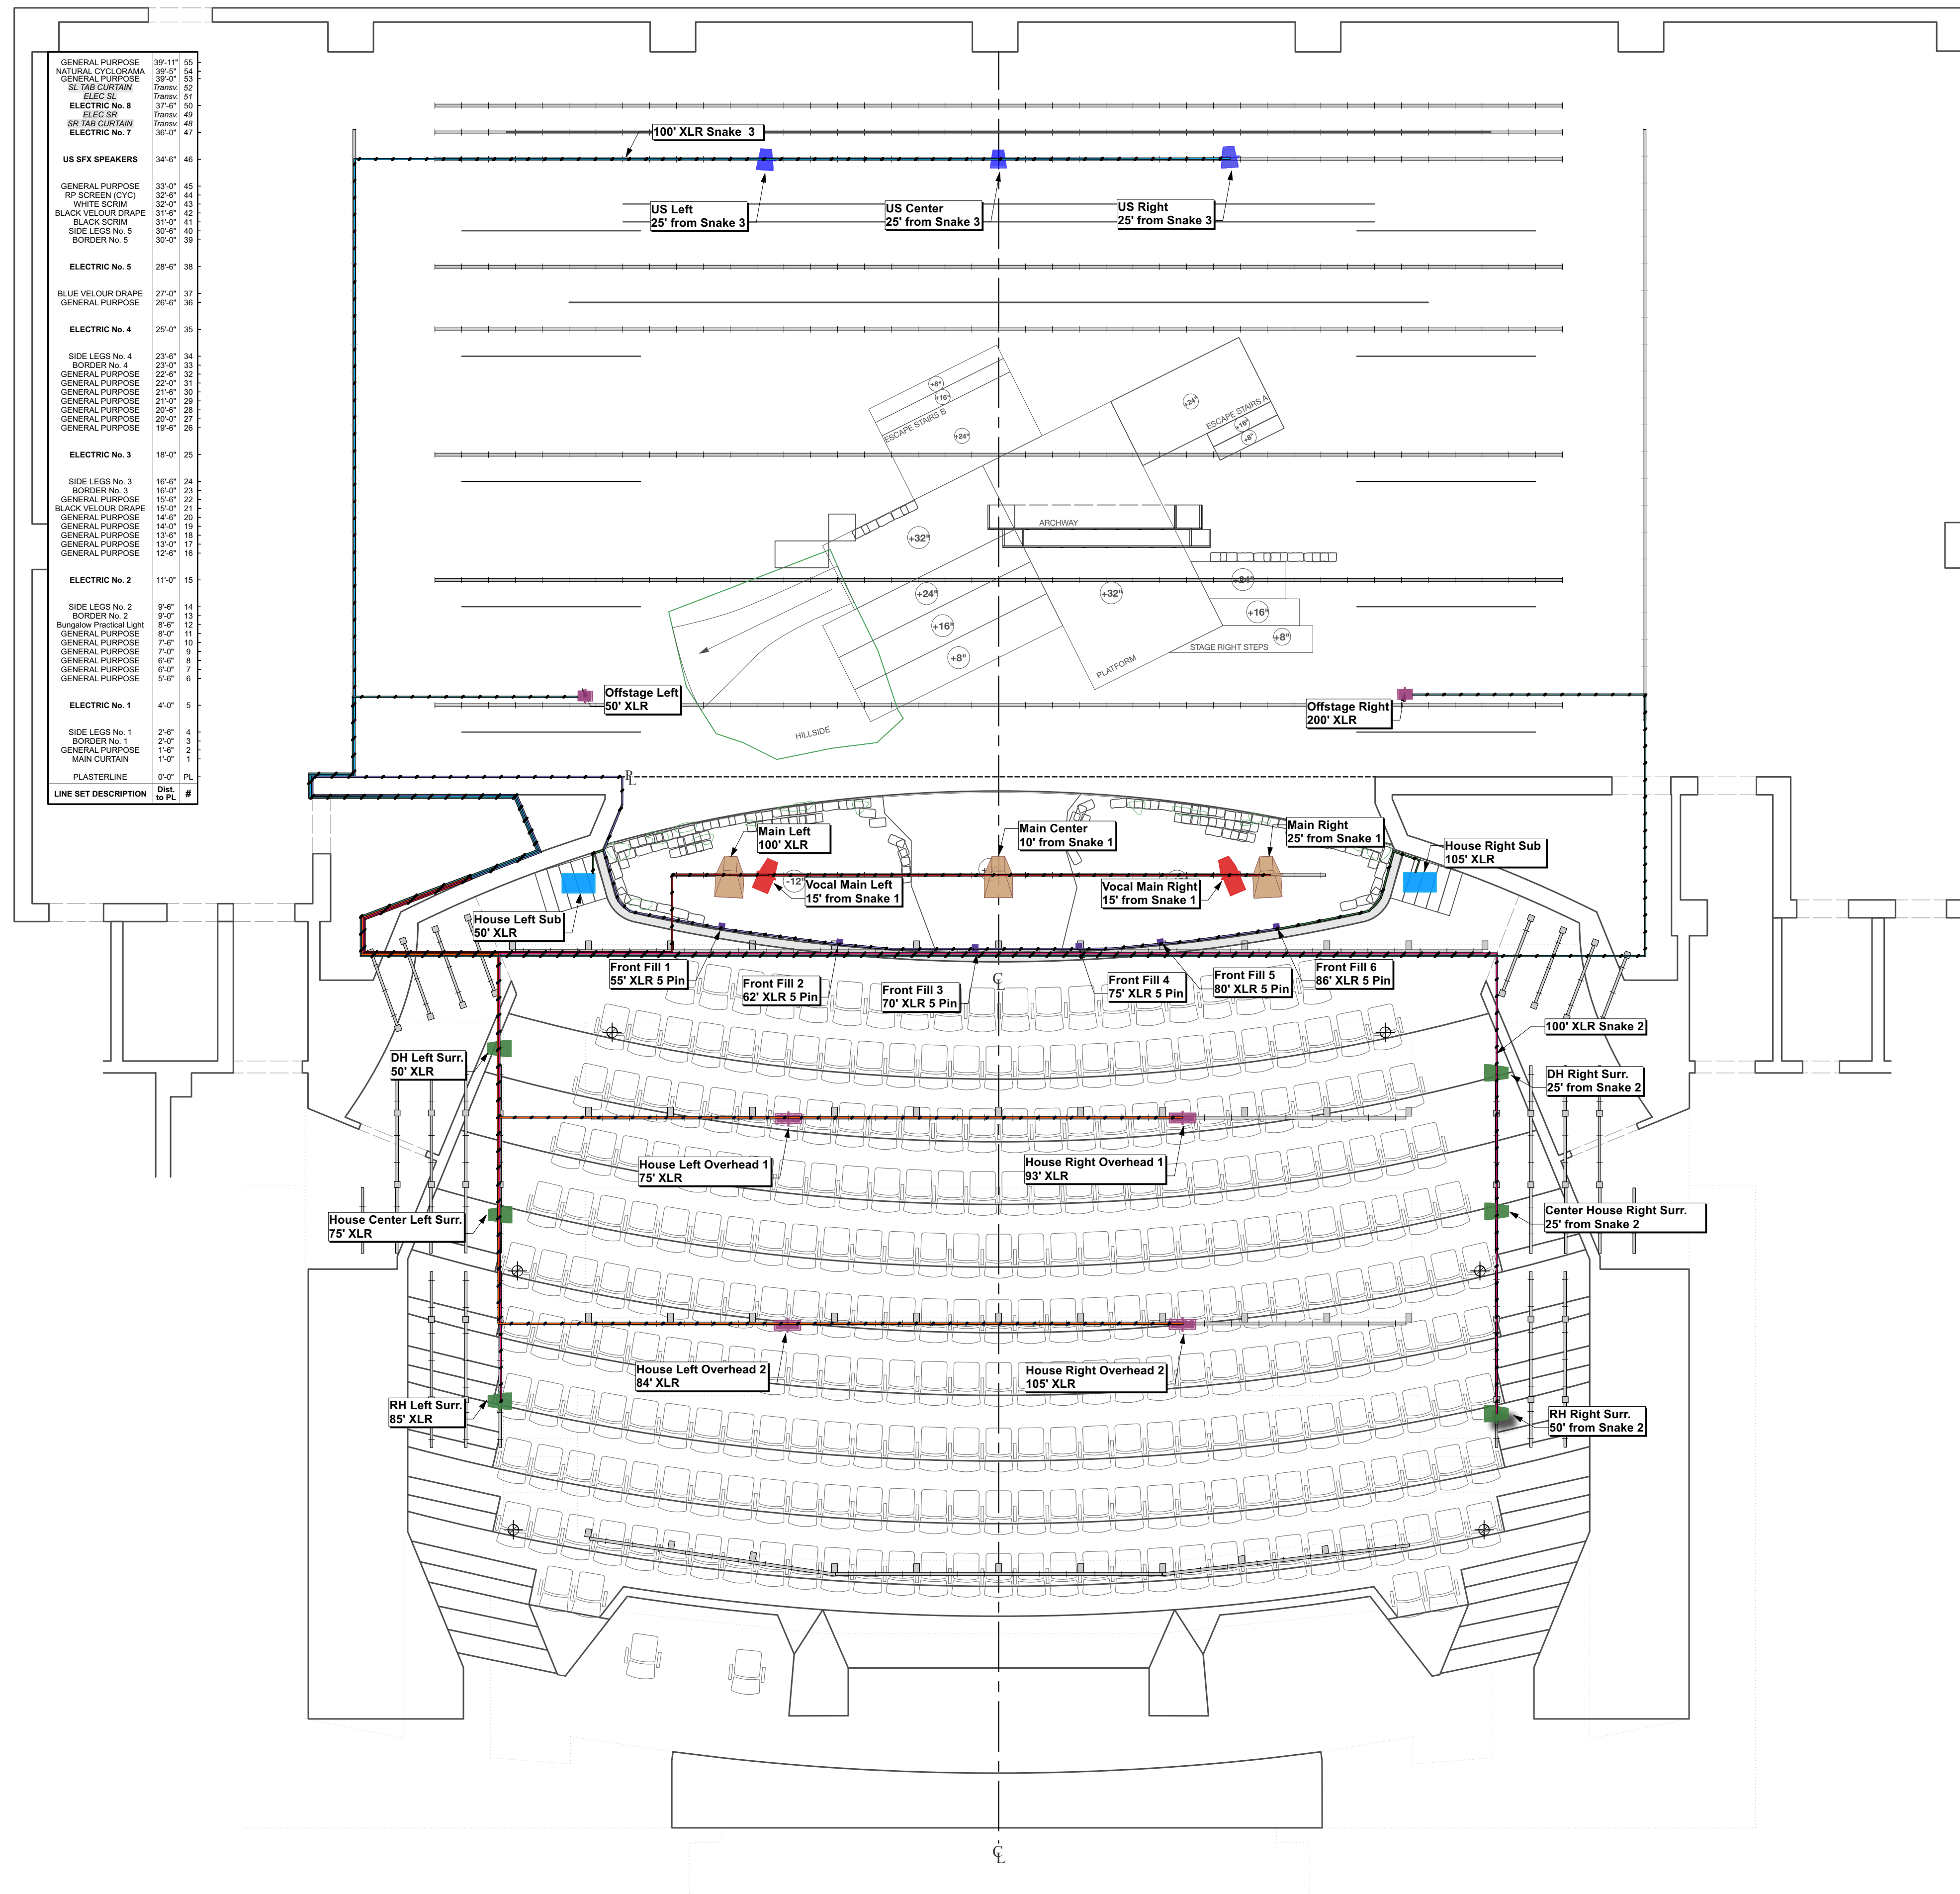

GENERAL PURPOSE	30'-11"	56
NATURAL CYCLORAMA	39'-0"	64
SR TAB CURTAIN	39'-0"	64
ELECTRICAL	37'-0"	60
ELECTRIC No. 8	37'-0"	60
ELECTRICAL	36'-0"	59
SR TAB CURTAIN	36'-0"	59
ELECTRIC No. 7	36'-0"	59
US SFX SPEAKERS	34'-0"	46
GENERAL PURPOSE	33'-0"	45
RP SCREEN (CYC)	32'-0"	44
WHITE SCRM	32'-0"	44
BLACK VELOUR DRAPE	31'-0"	42
BLACK SCRM	31'-0"	41
SIDE LEGS No. 5	30'-0"	40
BORDER No. 5	30'-0"	39
ELECTRIC No. 5	28'-0"	38
BLUE VELOUR DRAPE	27'-0"	37
GENERAL PURPOSE	26'-0"	36
ELECTRIC No. 4	25'-0"	35
SIDE LEGS No. 4	23'-0"	34
BORDER No. 4	22'-0"	33
GENERAL PURPOSE	22'-0"	32
GENERAL PURPOSE	21'-0"	31
GENERAL PURPOSE	21'-0"	30
GENERAL PURPOSE	20'-0"	29
GENERAL PURPOSE	20'-0"	28
GENERAL PURPOSE	20'-0"	27
GENERAL PURPOSE	19'-0"	26
ELECTRIC No. 3	18'-0"	25
SIDE LEGS No. 3	16'-0"	24
BORDER No. 3	16'-0"	23
GENERAL PURPOSE	15'-0"	22
BLACK VELOUR DRAPE	15'-0"	21
GENERAL PURPOSE	14'-0"	20
GENERAL PURPOSE	14'-0"	19
GENERAL PURPOSE	13'-0"	18
GENERAL PURPOSE	13'-0"	17
GENERAL PURPOSE	12'-0"	16
ELECTRIC No. 2	11'-0"	15
SIDE LEGS No. 2	9'-0"	14
BORDER No. 2	9'-0"	13
Bungalow Practical Light	8'-0"	12
GENERAL PURPOSE	8'-0"	11
GENERAL PURPOSE	7'-0"	10
GENERAL PURPOSE	7'-0"	9
GENERAL PURPOSE	6'-0"	8
GENERAL PURPOSE	6'-0"	7
GENERAL PURPOSE	5'-0"	6
ELECTRIC No. 1	4'-0"	5
SIDE LEGS No. 1	2'-0"	4
BORDER No. 1	2'-0"	3
GENERAL PURPOSE	1'-0"	2
MAIN CURTAIN	1'-0"	1
PLASTERLINE	0'-0"	PL
LINE SET DESCRIPTION		#