

Notes:



Claire Trevor Theatre

QUIT BITCHIN'

DIRECTOR
Juliette Carillo

SOUND DESIGN
Melanie Falcón

SOUND SUPERVISOR
Mike Ritchey

COMPOSITION
Jeremiah Turner

THIS DRAFTING REPRESENTS CONCEPTS AND CONSTRUCTION SUGGESTIONS ONLY. The designer is unqualified to determine the structural or electrical appropriateness of this design, and assumes no responsibility for improper engineering, construction, rigging, handling, or use thereof. Finished system must comply with all state and local codes.

Submittal List

No.	Date	Description
1.	12/6/24	Prelim
2.	1/21/25	Intermediate
3.	2/3/25	Final
4.		
5.		
6.		


GROUNDPLAN

Scale: 3/16"=1'0"

Date: 3/13/25

Drawn By: Melanie Falcón

PLATE

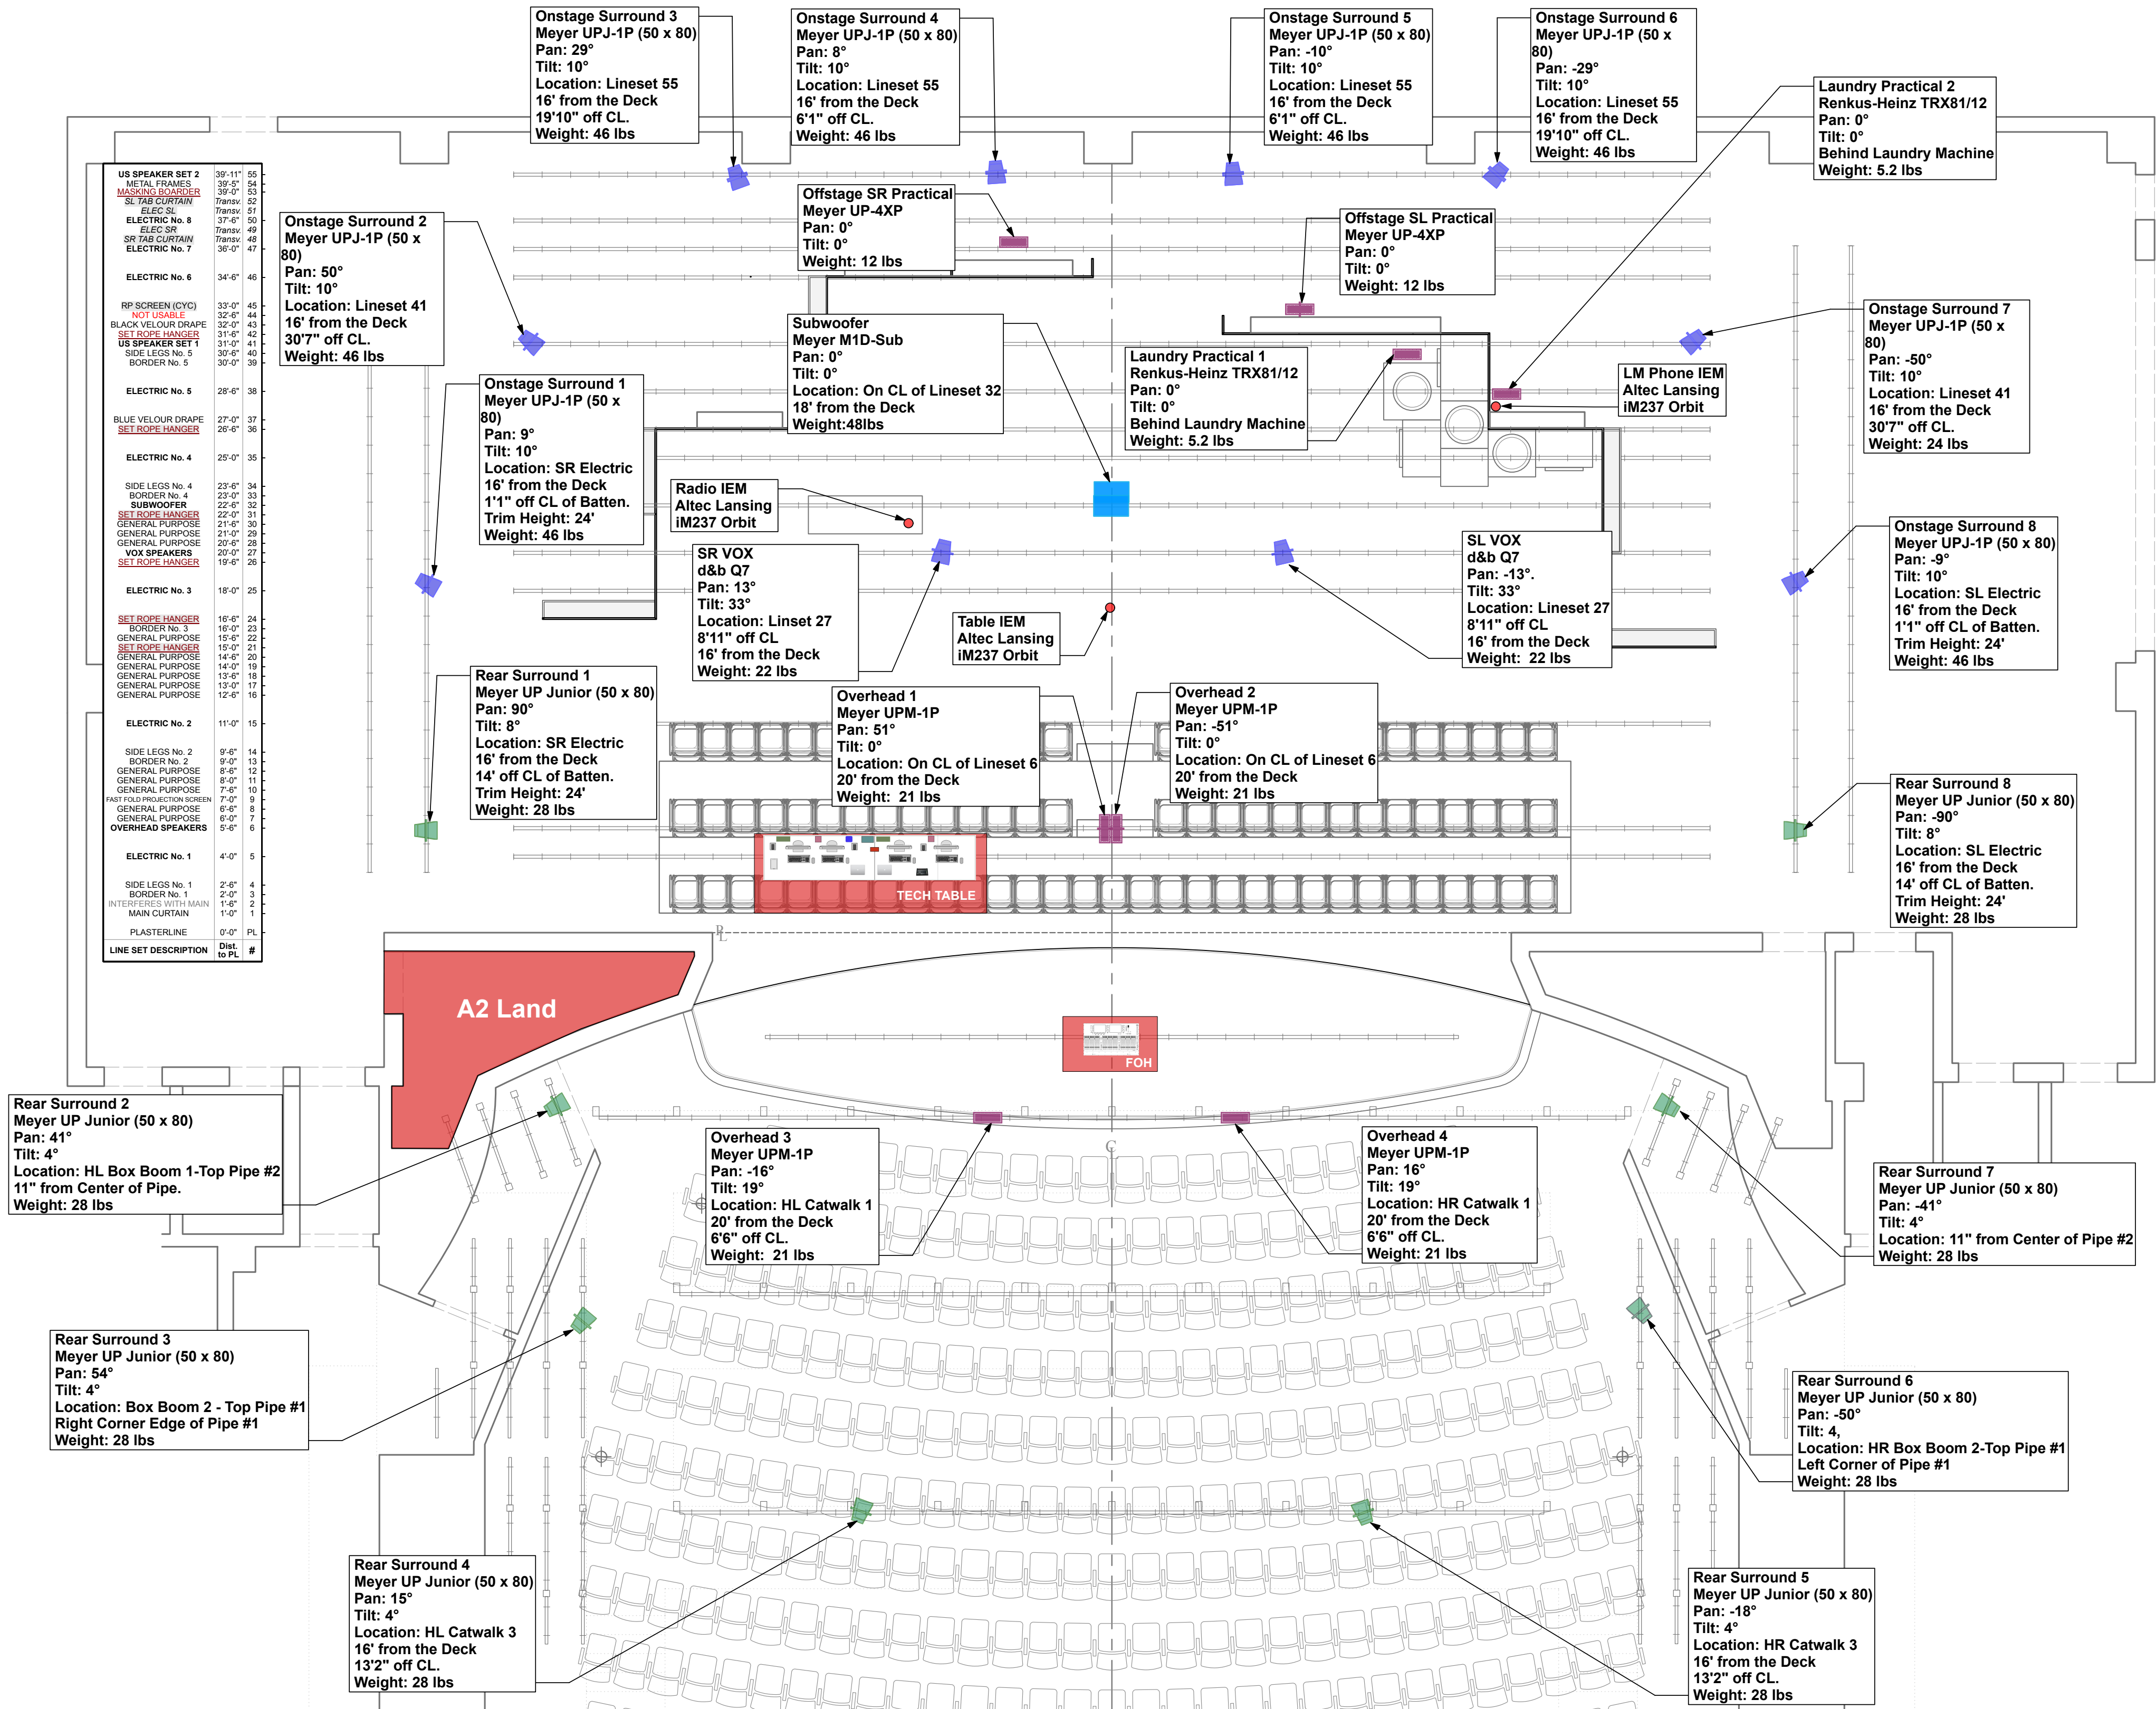

MELANIE FALCÓN

e. melank1@uci.edu
c. 951.553.8414

Notes:



Claire Trevor Theatre

QUIT BITCHIN'

DIRECTOR
Juliette Carillo

SOUND DESIGN
Melanie Falcón

SOUND SUPERVISOR
Mike Ritchey

COMPOSITION
Jeremiah Turner

THIS DRAFTING REPRESENTS CONCEPTS AND CONSTRUCTION SUGGESTIONS ONLY. The designer is unqualified to determine the structural or electrical appropriateness of this design, and assumes no responsibility for improper engineering, construction, rigging, handling, or use thereof. Finished system must comply with all state and local codes.

Submittal List

No.	Date	Description
1.	12/6/24	Prelim
2.	1/21/25	Intermediate
3.	2/3/25	Final
4.		
5.		
6.		

SECTION

Scale: 3/16"=1'0"


Date: 3/13/25

Drawn By: Melanie Falcón

PLATE

2 OF 6

#	PL. Dist.	LINE SET DESCRIPTION
1	0'-0"	PLASTERLINE
2	1'-0"	MAIN CURTAIN INTERFERES WITH MAIN
3	1'-6"	US SPEAKER SET 1
4	2'-6"	SIDE LEGS No. 1
5	4'-0"	ELECTRIC No. 1
6	5'-6"	OVERHEAD SPEAKERS
7	6'-0"	GENERAL PURPOSE
8	6'-6"	GENERAL PURPOSE
9	7'-0"	PAST FOLD PROJECTION SCREEN
10	7'-6"	GENERAL PURPOSE
11	8'-0"	GENERAL PURPOSE
12	8'-6"	GENERAL PURPOSE
13	9'-0"	BORDER No. 2
14	9'-6"	SIDE LEGS No. 2
15	11'-0"	ELECTRIC No. 2
16	12'-6"	GENERAL PURPOSE
17	13'-0"	GENERAL PURPOSE
18	13'-6"	GENERAL PURPOSE
19	14'-0"	GENERAL PURPOSE
20	14'-6"	GENERAL PURPOSE
21	15'-0"	GENERAL PURPOSE
22	15'-6"	GENERAL PURPOSE
23	16'-0"	BORDER No. 3
24	16'-6"	SET ROPE HANGER
25	18'-0"	ELECTRIC No. 3
26	18'-6"	SET ROPE HANGER
27	20'-0"	VOX SPEAKERS
28	20'-6"	GENERAL PURPOSE
29	21'-0"	GENERAL PURPOSE
30	21'-6"	SET ROPE HANGER
31	22'-0"	GENERAL PURPOSE
32	22'-6"	BORDER No. 4
33	23'-0"	SIDE LEGS No. 4
34	23'-6"	
35	25'-0"	ELECTRIC No. 4
36	26'-0"	SET ROPE HANGER
37	27'-0"	BLUE VELOUR DRAPE
38	28'-6"	ELECTRIC No. 5
39	30'-0"	BORDER No. 5
40	30'-6"	SIDE LEGS No. 5
41	31'-0"	US SPEAKER SET 2
42	31'-6"	GENERAL PURPOSE
43	32'-0"	BLACK VELOUR DRAPE
44	32'-6"	NOT USABLE
45	33'-0"	RP SCREEN (C)
46	34'-6"	ELECTRIC No. 6
47	35'-0"	ELECTRIC No. 7
48	Transv.	SR TAB CURTAIN
49	Transv.	ELECTRIC No. 8
50	37'-6"	ELECTRIC No. 8
51	Transv.	ELEC SL
52	Transv.	SR TAB CURTAIN
53	39'-0"	MASKING LOADERS
54	39'-6"	
55	39'-11"	US SPEAKER SET 2

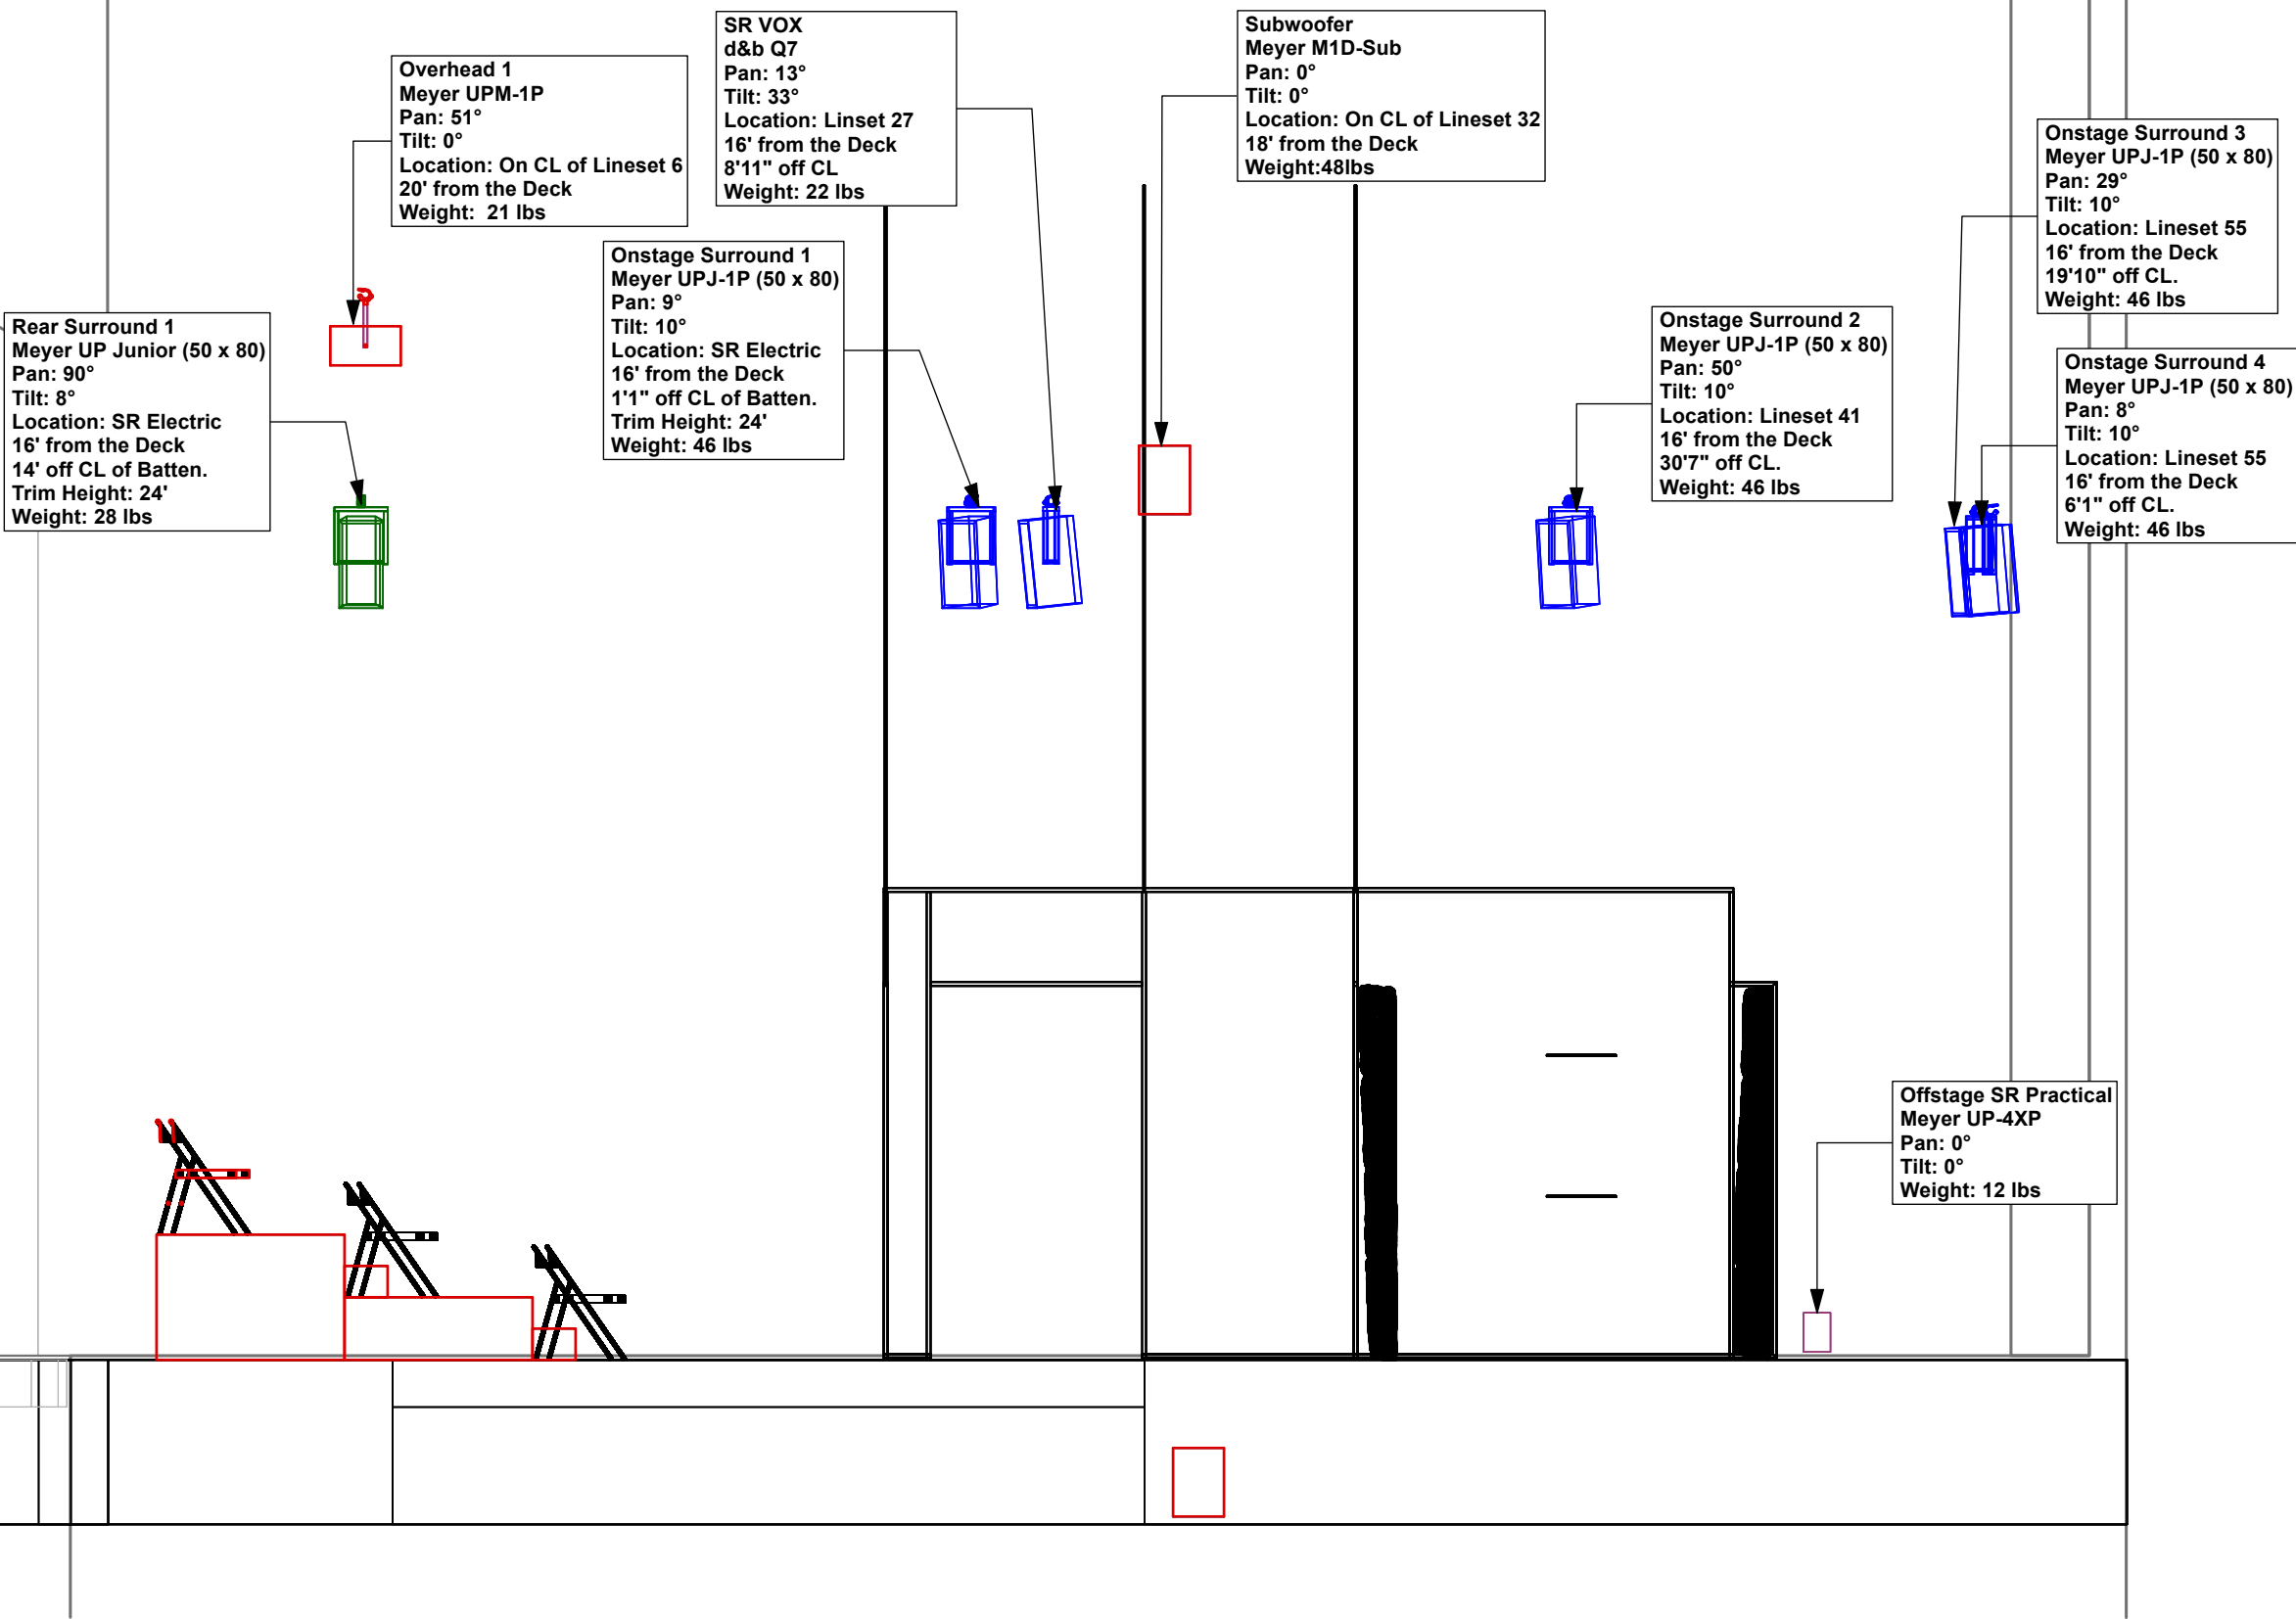

MELANIE FALCÓN

e. melank1@uci.edu
c. 951.553.8414

Notes:



Claire Trevor Theatre

QUIT BITCHIN'

DIRECTOR
Juliette Carillo

SOUND DESIGN
Melanie Falcón

SOUND SUPERVISOR
Mike Ritchey

COMPOSITION
Jeremiah Turner

THIS DRAFTING REPRESENTS CONCEPTS AND CONSTRUCTION SUGGESTIONS ONLY. The designer is unqualified to determine the structural or electrical appropriateness of this design, and assumes no responsibility for improper engineering, construction, rigging, handling, or use thereof. Finished system must comply with all state and local codes.

Submittal List

No.	Date	Description
1.	12/6/24	Prelim
2.	1/21/25	Intermediate
3.	2/3/25	Final
4.		
5.		
6.		

SFD


Scale: N/A


Date: 3/13/25

Drawn By: Melanie Falcón

PLATE

3 OF 6

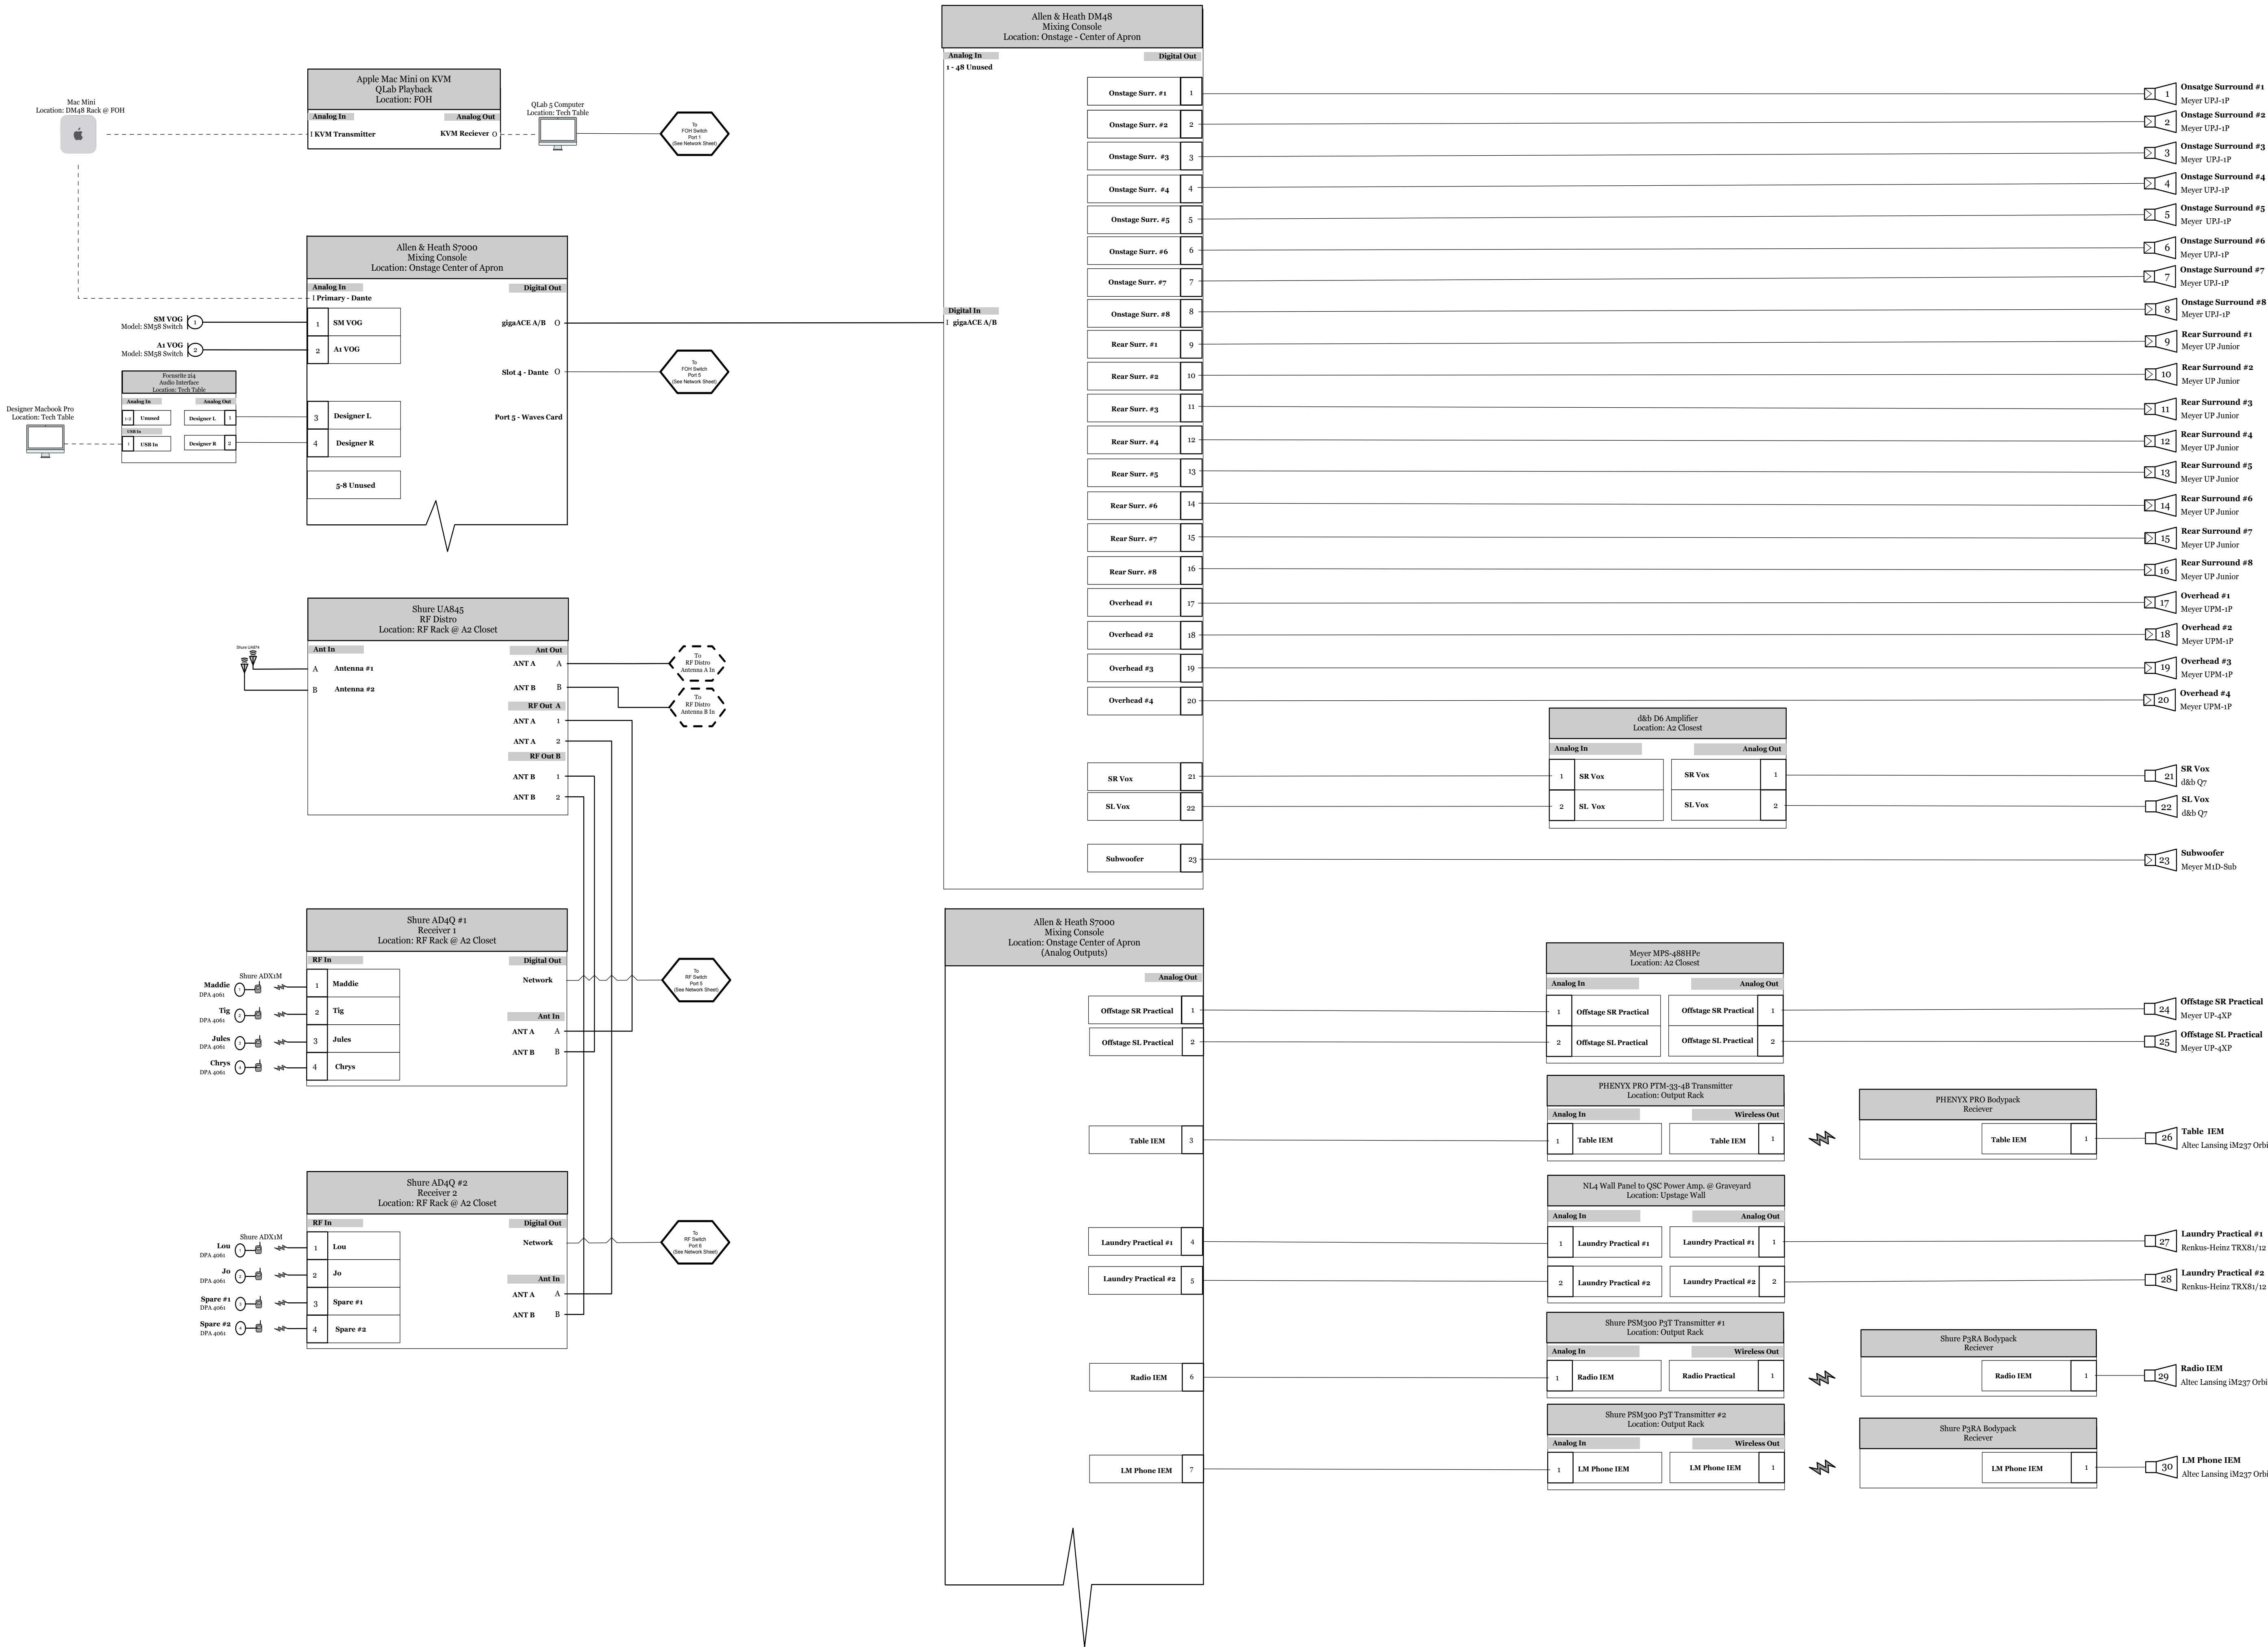

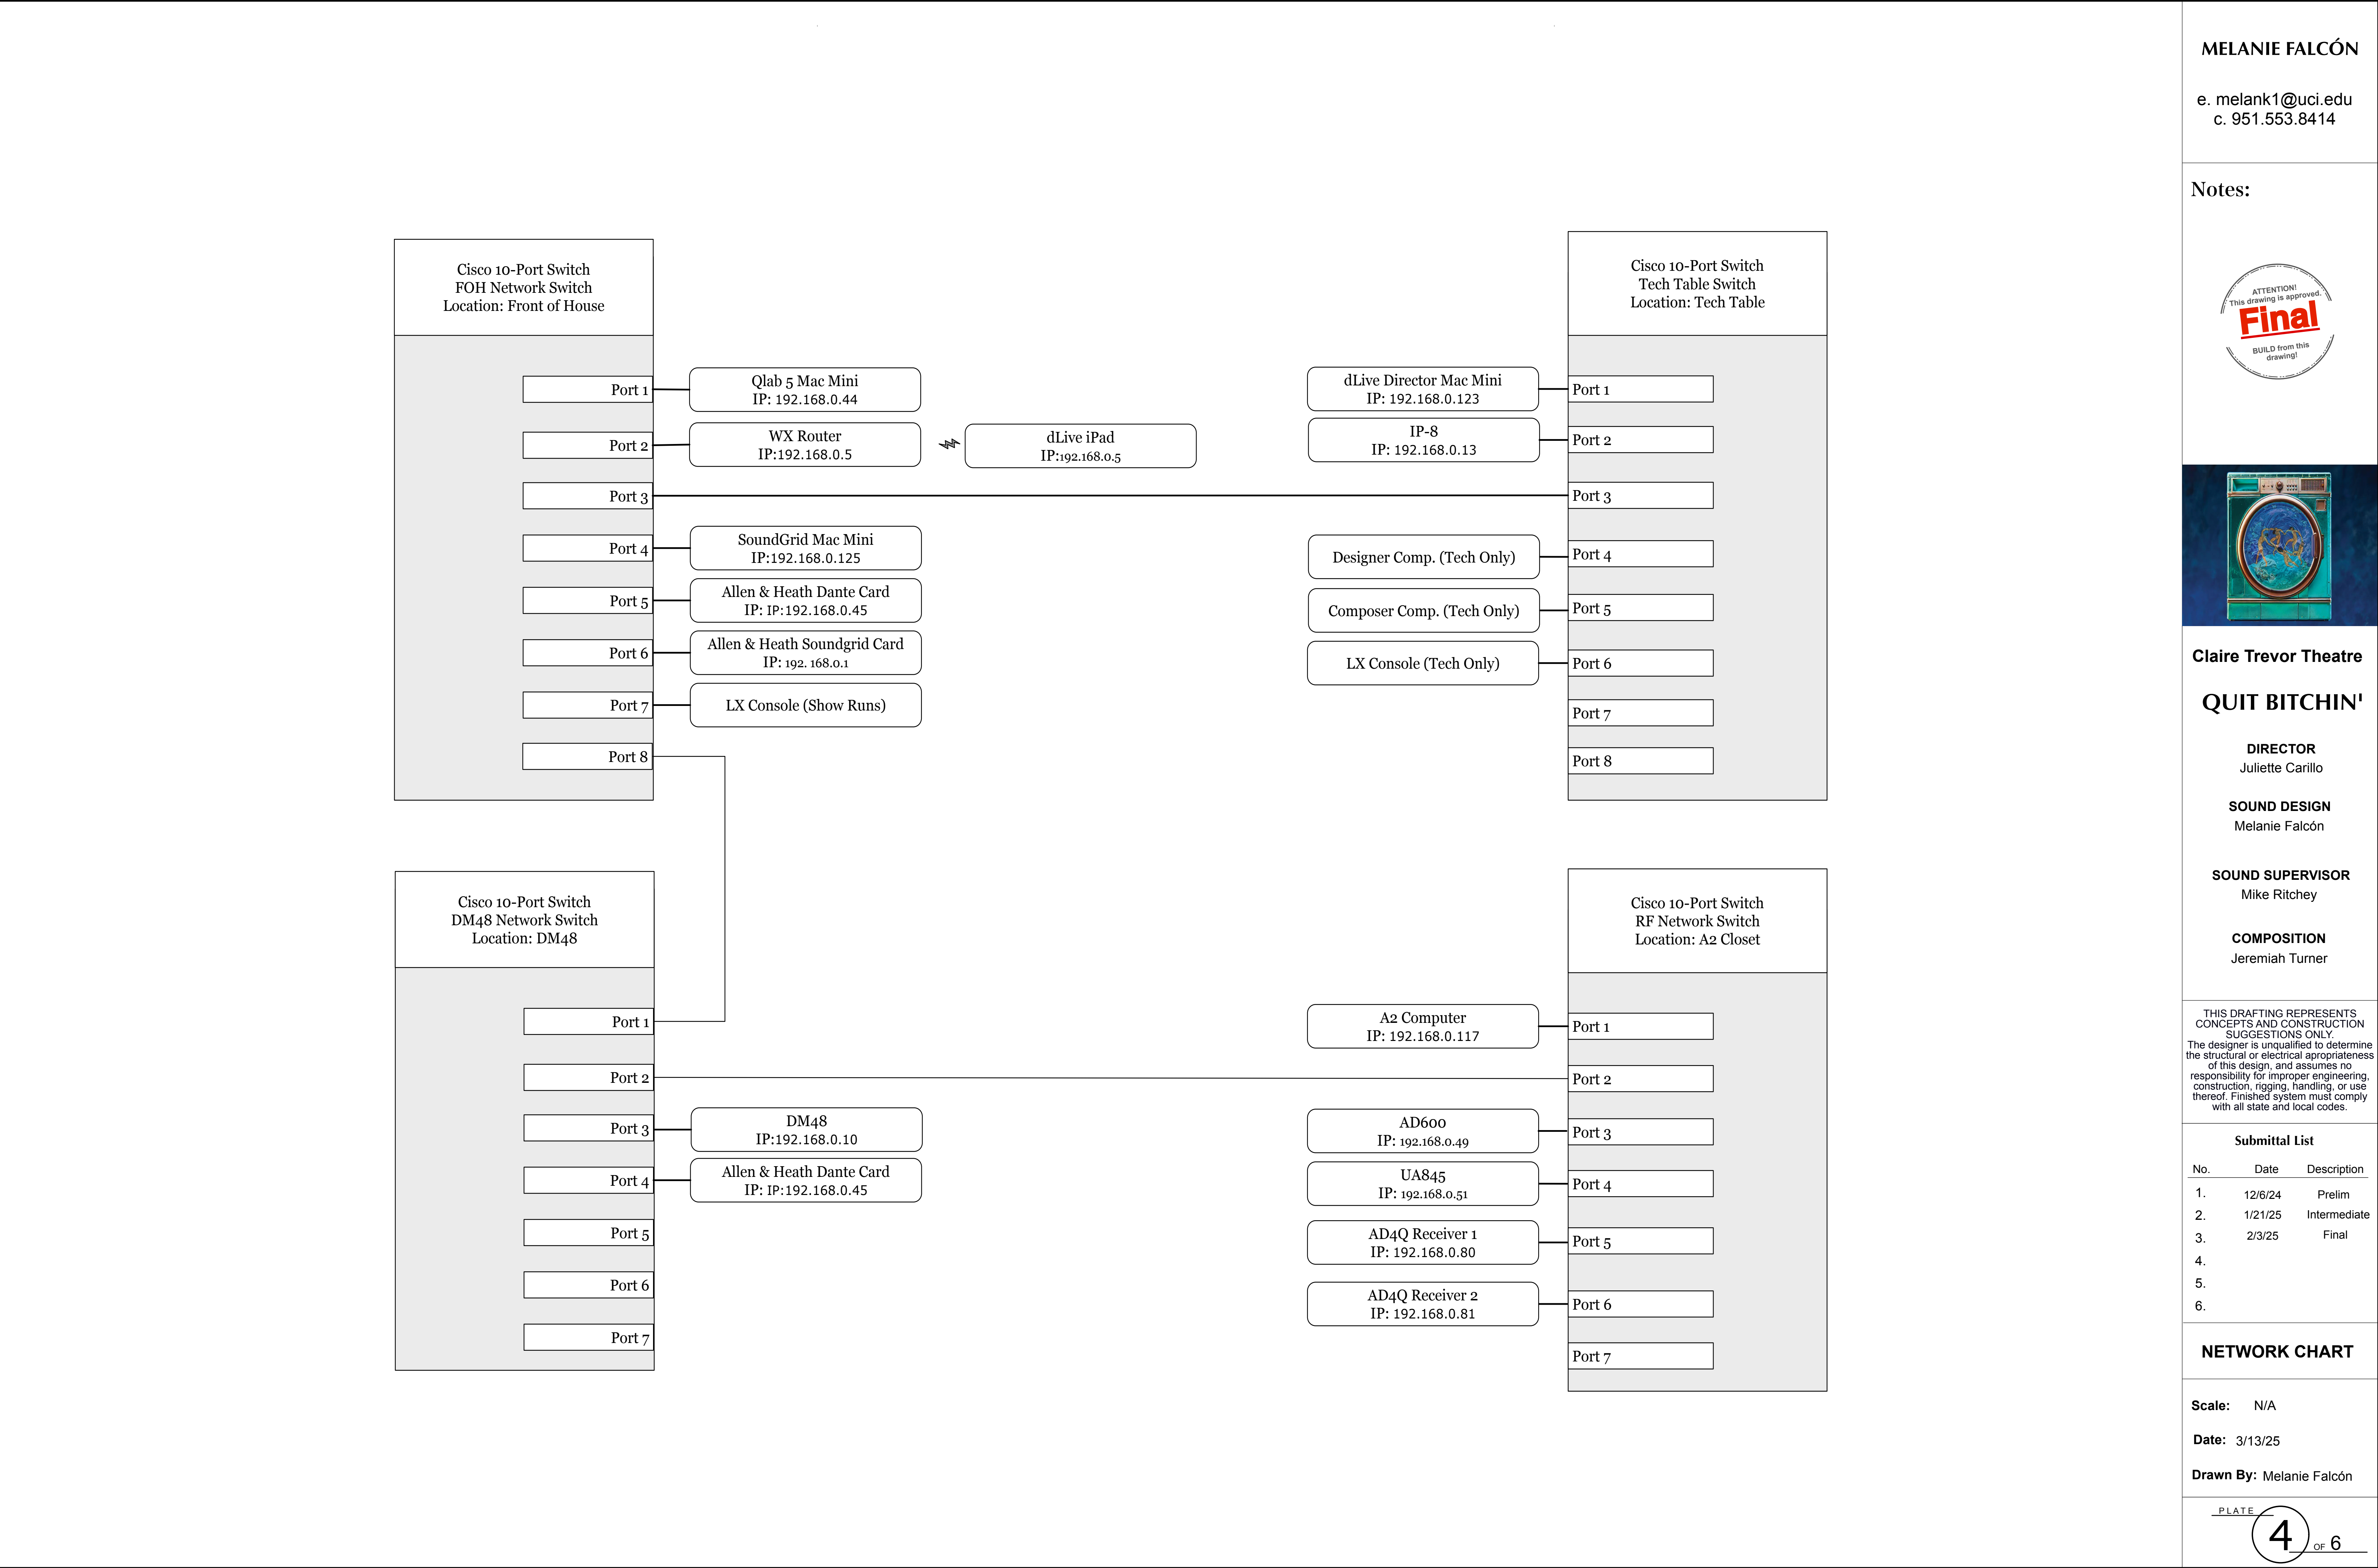

Notes:



Claire Trevor Theatre

QUIT BITCHIN'

DIRECTOR
Juliette Carillo

SOUND DESIGN
Melanie Falcón

SOUND SUPERVISOR
Mike Ritchey

COMPOSITION
Jeremiah Turner

THIS DRAFTING REPRESENTS CONCEPTS AND CONSTRUCTION SUGGESTIONS ONLY. The designer is unqualified to determine the structural or electrical appropriateness of this design, and assumes no responsibility for improper engineering, construction, rigging, handling, or use thereof. Finished system must comply with all state and local codes.

Submittal List

No.	Date	Description
1.	12/6/24	Prelim
2.	1/21/25	Intermediate
3.	2/3/25	Final
4.		
5.		
6.		

CABLE PATHS

Scale: 1/4"=1'0"


Date: 3/13/25

Drawn By: Melanie Falcón



PLATE

5

OF 6

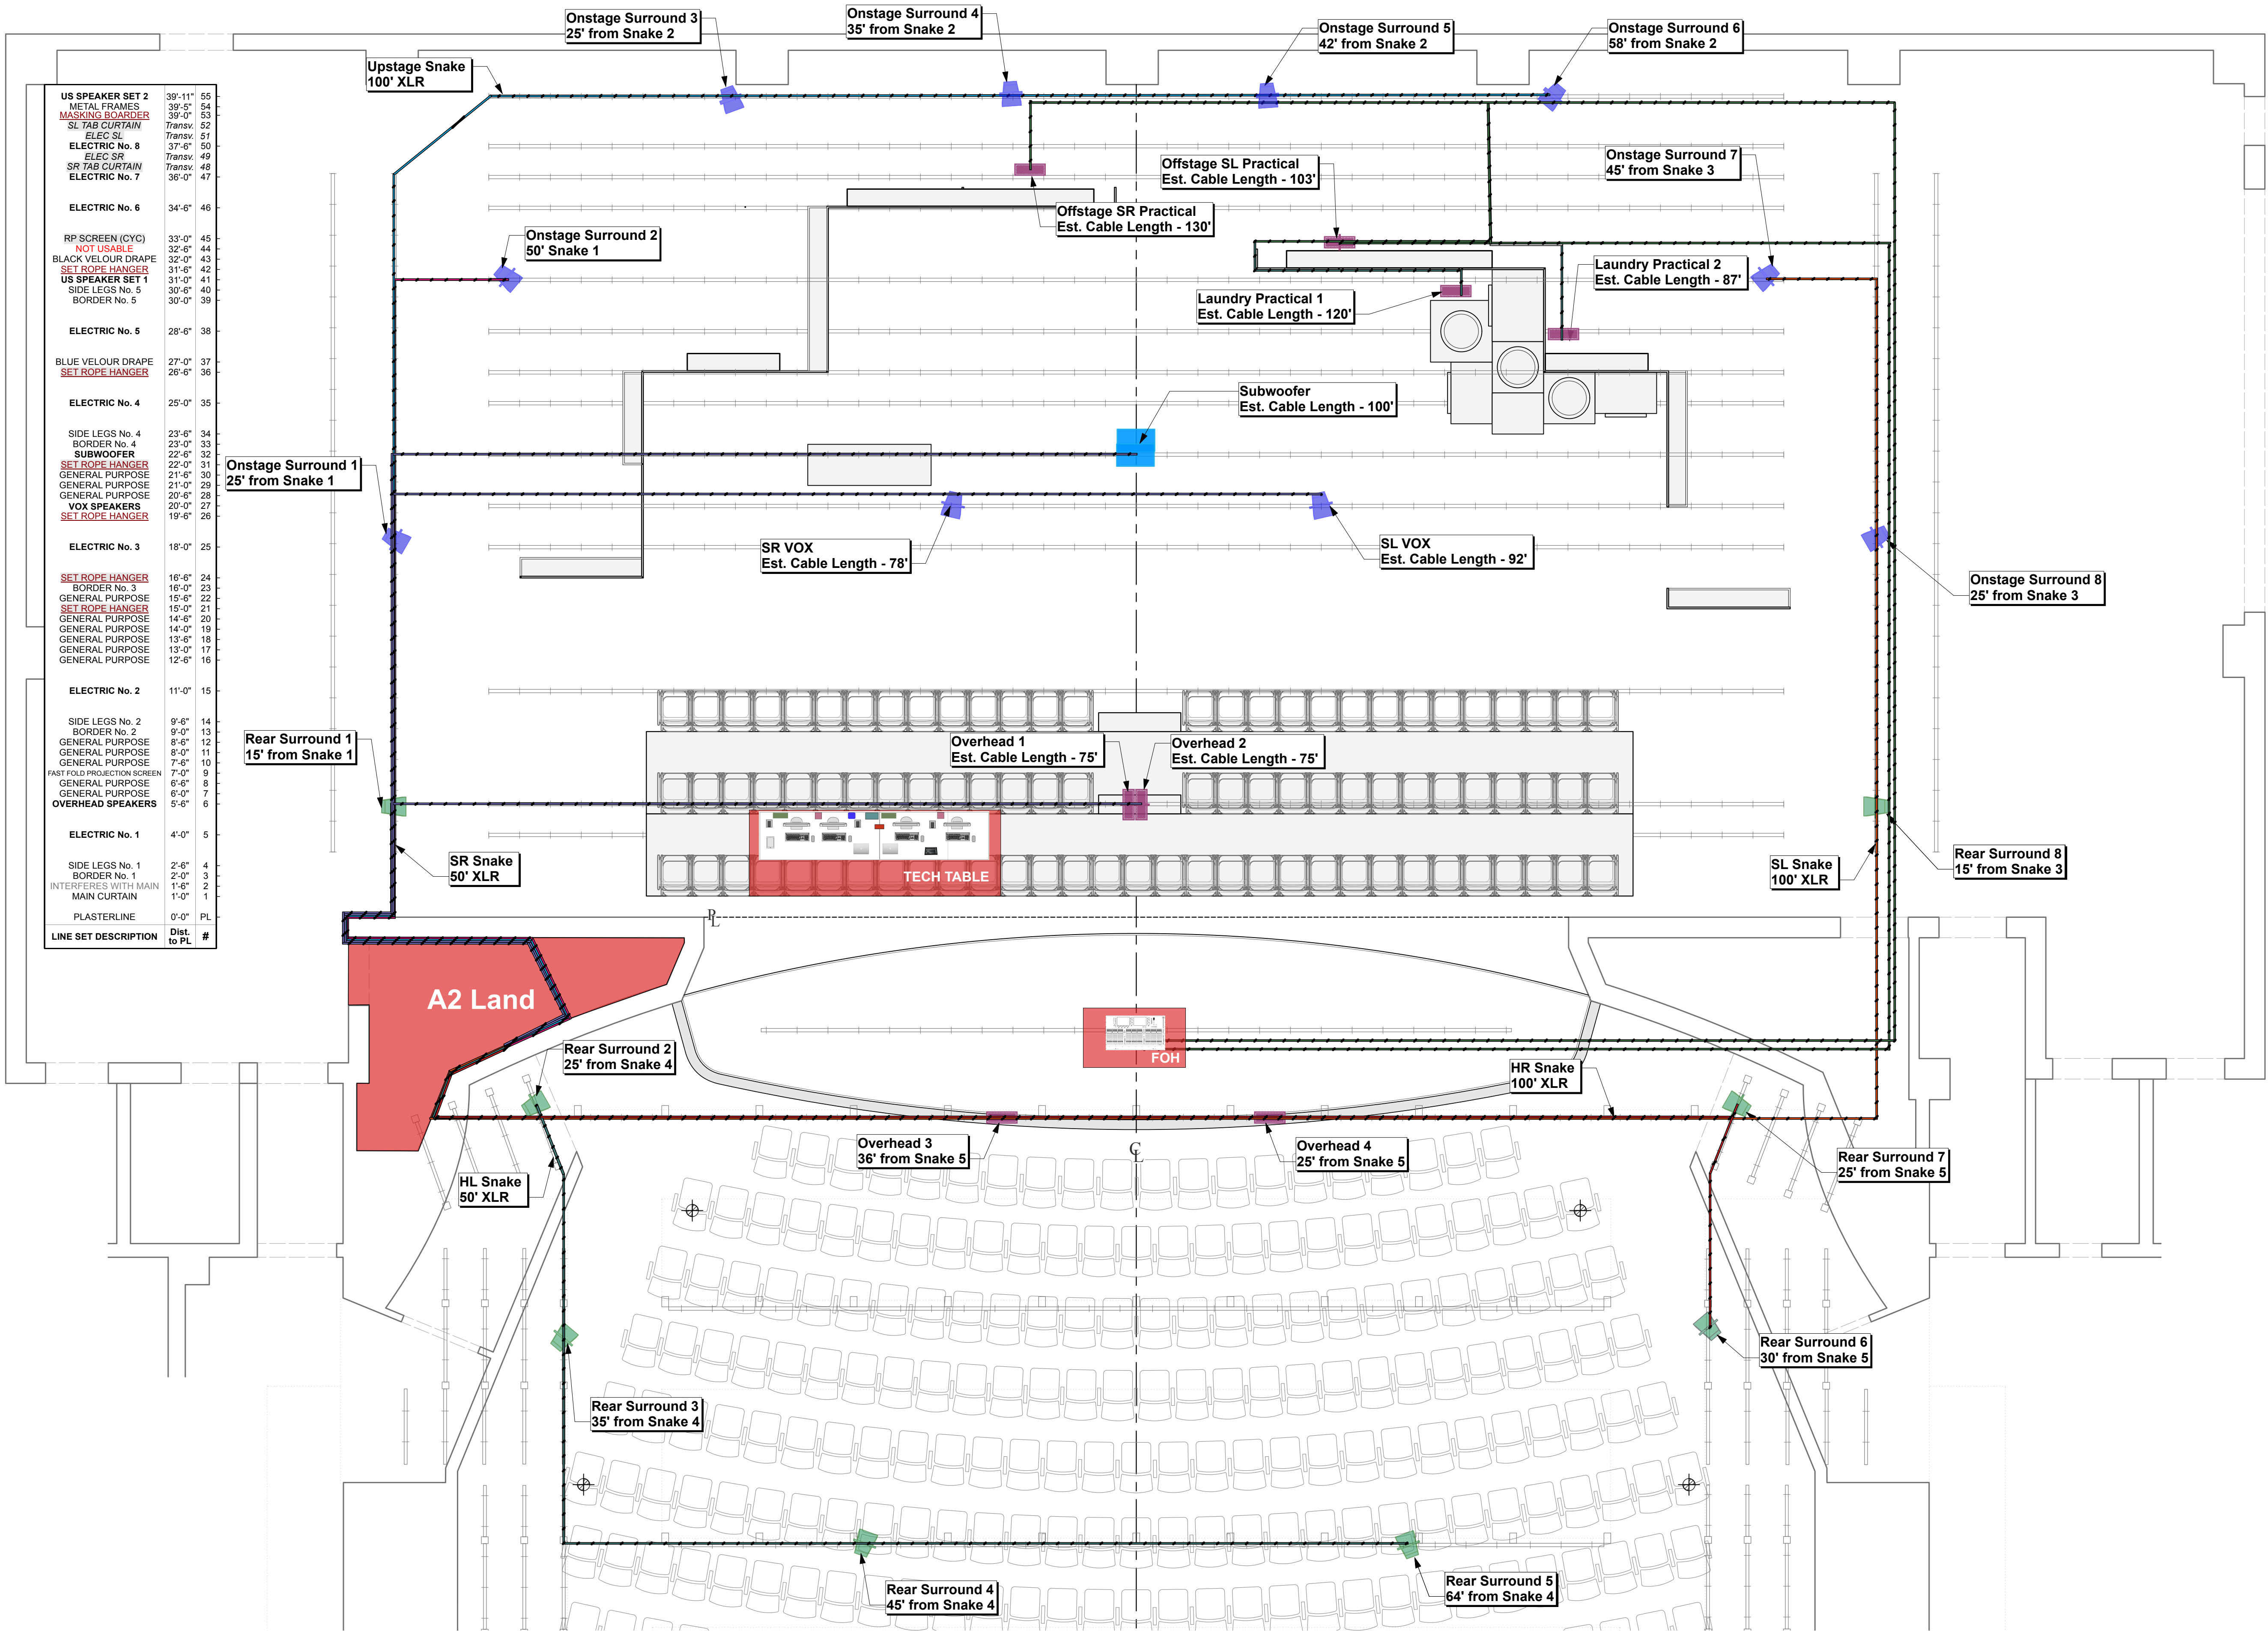

US SPEAKER SET 2	39'-11"	55
METAL FRAMES	39'-5"	54
MASKING BOARDER	39'-0"	53
SL TAB CURTAIN	32'-0"	52
ELEC SL	32'-0"	51
ELECTRIC No. 8	37'-6"	50
ELEC SR	37'-6"	49
SR TAB CURTAIN	37'-6"	48
ELECTRIC No. 7	36'-0"	47
ELECTRIC No. 6	34'-6"	46
RP SCREEN (CYC)	33'-0"	45
NOT USABLE	32'-6"	44
BLACK VELOUR DRAPE	32'-0"	43
SET ROPE HANGER	31'-6"	42
US SPEAKER SET 1	31'-0"	41
SIDE LEGS No. 5	30'-6"	40
BORDER No. 5	30'-0"	39
ELECTRIC No. 5	28'-6"	38
BLUE VELOUR DRAPE	27'-0"	37
SET ROPE HANGER	26'-6"	36
ELECTRIC No. 4	25'-0"	35
SIDE LEGS No. 4	23'-6"	34
BORDER No. 4	23'-0"	33
SUBWOOFER	22'-6"	32
SET ROPE HANGER	22'-0"	31
GENERAL PURPOSE	21'-6"	30
GENERAL PURPOSE	21'-0"	29
GENERAL PURPOSE	20'-6"	28
VOX SPEAKERS	20'-0"	27
SET ROPE HANGER	19'-6"	26
ELECTRIC No. 3	18'-0"	25
SET ROPE HANGER	16'-6"	24
BORDER No. 3	16'-0"	23
GENERAL PURPOSE	15'-6"	22
SET ROPE HANGER	15'-0"	21
GENERAL PURPOSE	14'-6"	20
GENERAL PURPOSE	14'-0"	19
GENERAL PURPOSE	13'-6"	18
GENERAL PURPOSE	13'-0"	17
GENERAL PURPOSE	12'-6"	16
ELECTRIC No. 2	11'-0"	15
SIDE LEGS No. 2	9'-6"	14
BORDER No. 2	9'-0"	13
GENERAL PURPOSE	8'-6"	12
GENERAL PURPOSE	8'-0"	11
GENERAL PURPOSE	7'-6"	10
FAST FOLD PROJECTION SCREEN	7'-0"	9
GENERAL PURPOSE	6'-6"	8
GENERAL PURPOSE	6'-0"	7
OVERHEAD SPEAKERS	5'-6"	6
ELECTRIC No. 1	4'-0"	5
SIDE LEGS No. 1	2'-6"	4
BORDER No. 1	2'-0"	3
INTERFERES WITH MAIN	1'-6"	2
MAIN CURTAIN	1'-0"	1
PLASTERLINE	0'-0"	PL
LINE SET DESCRIPTION	Dist. to PL	#

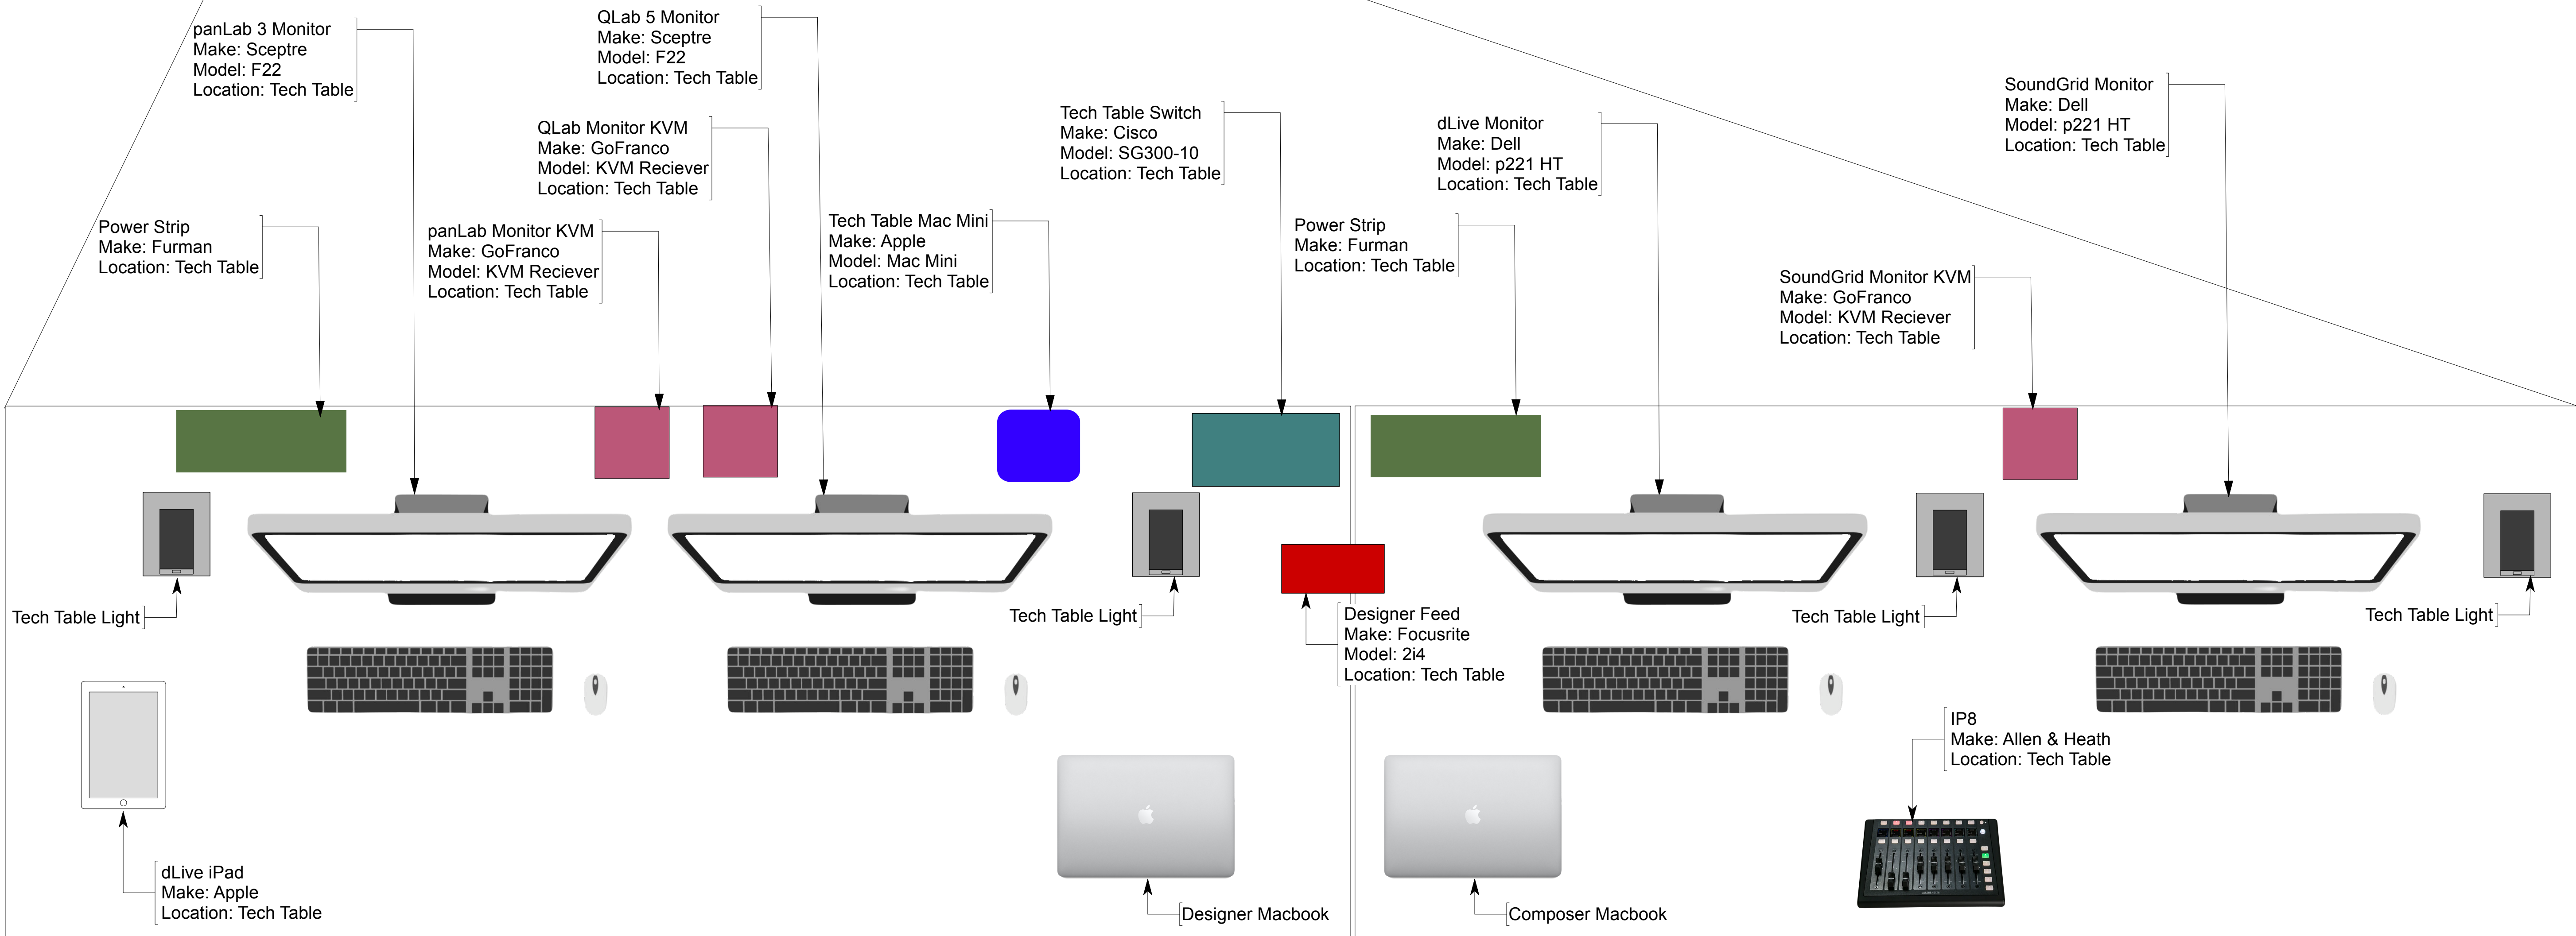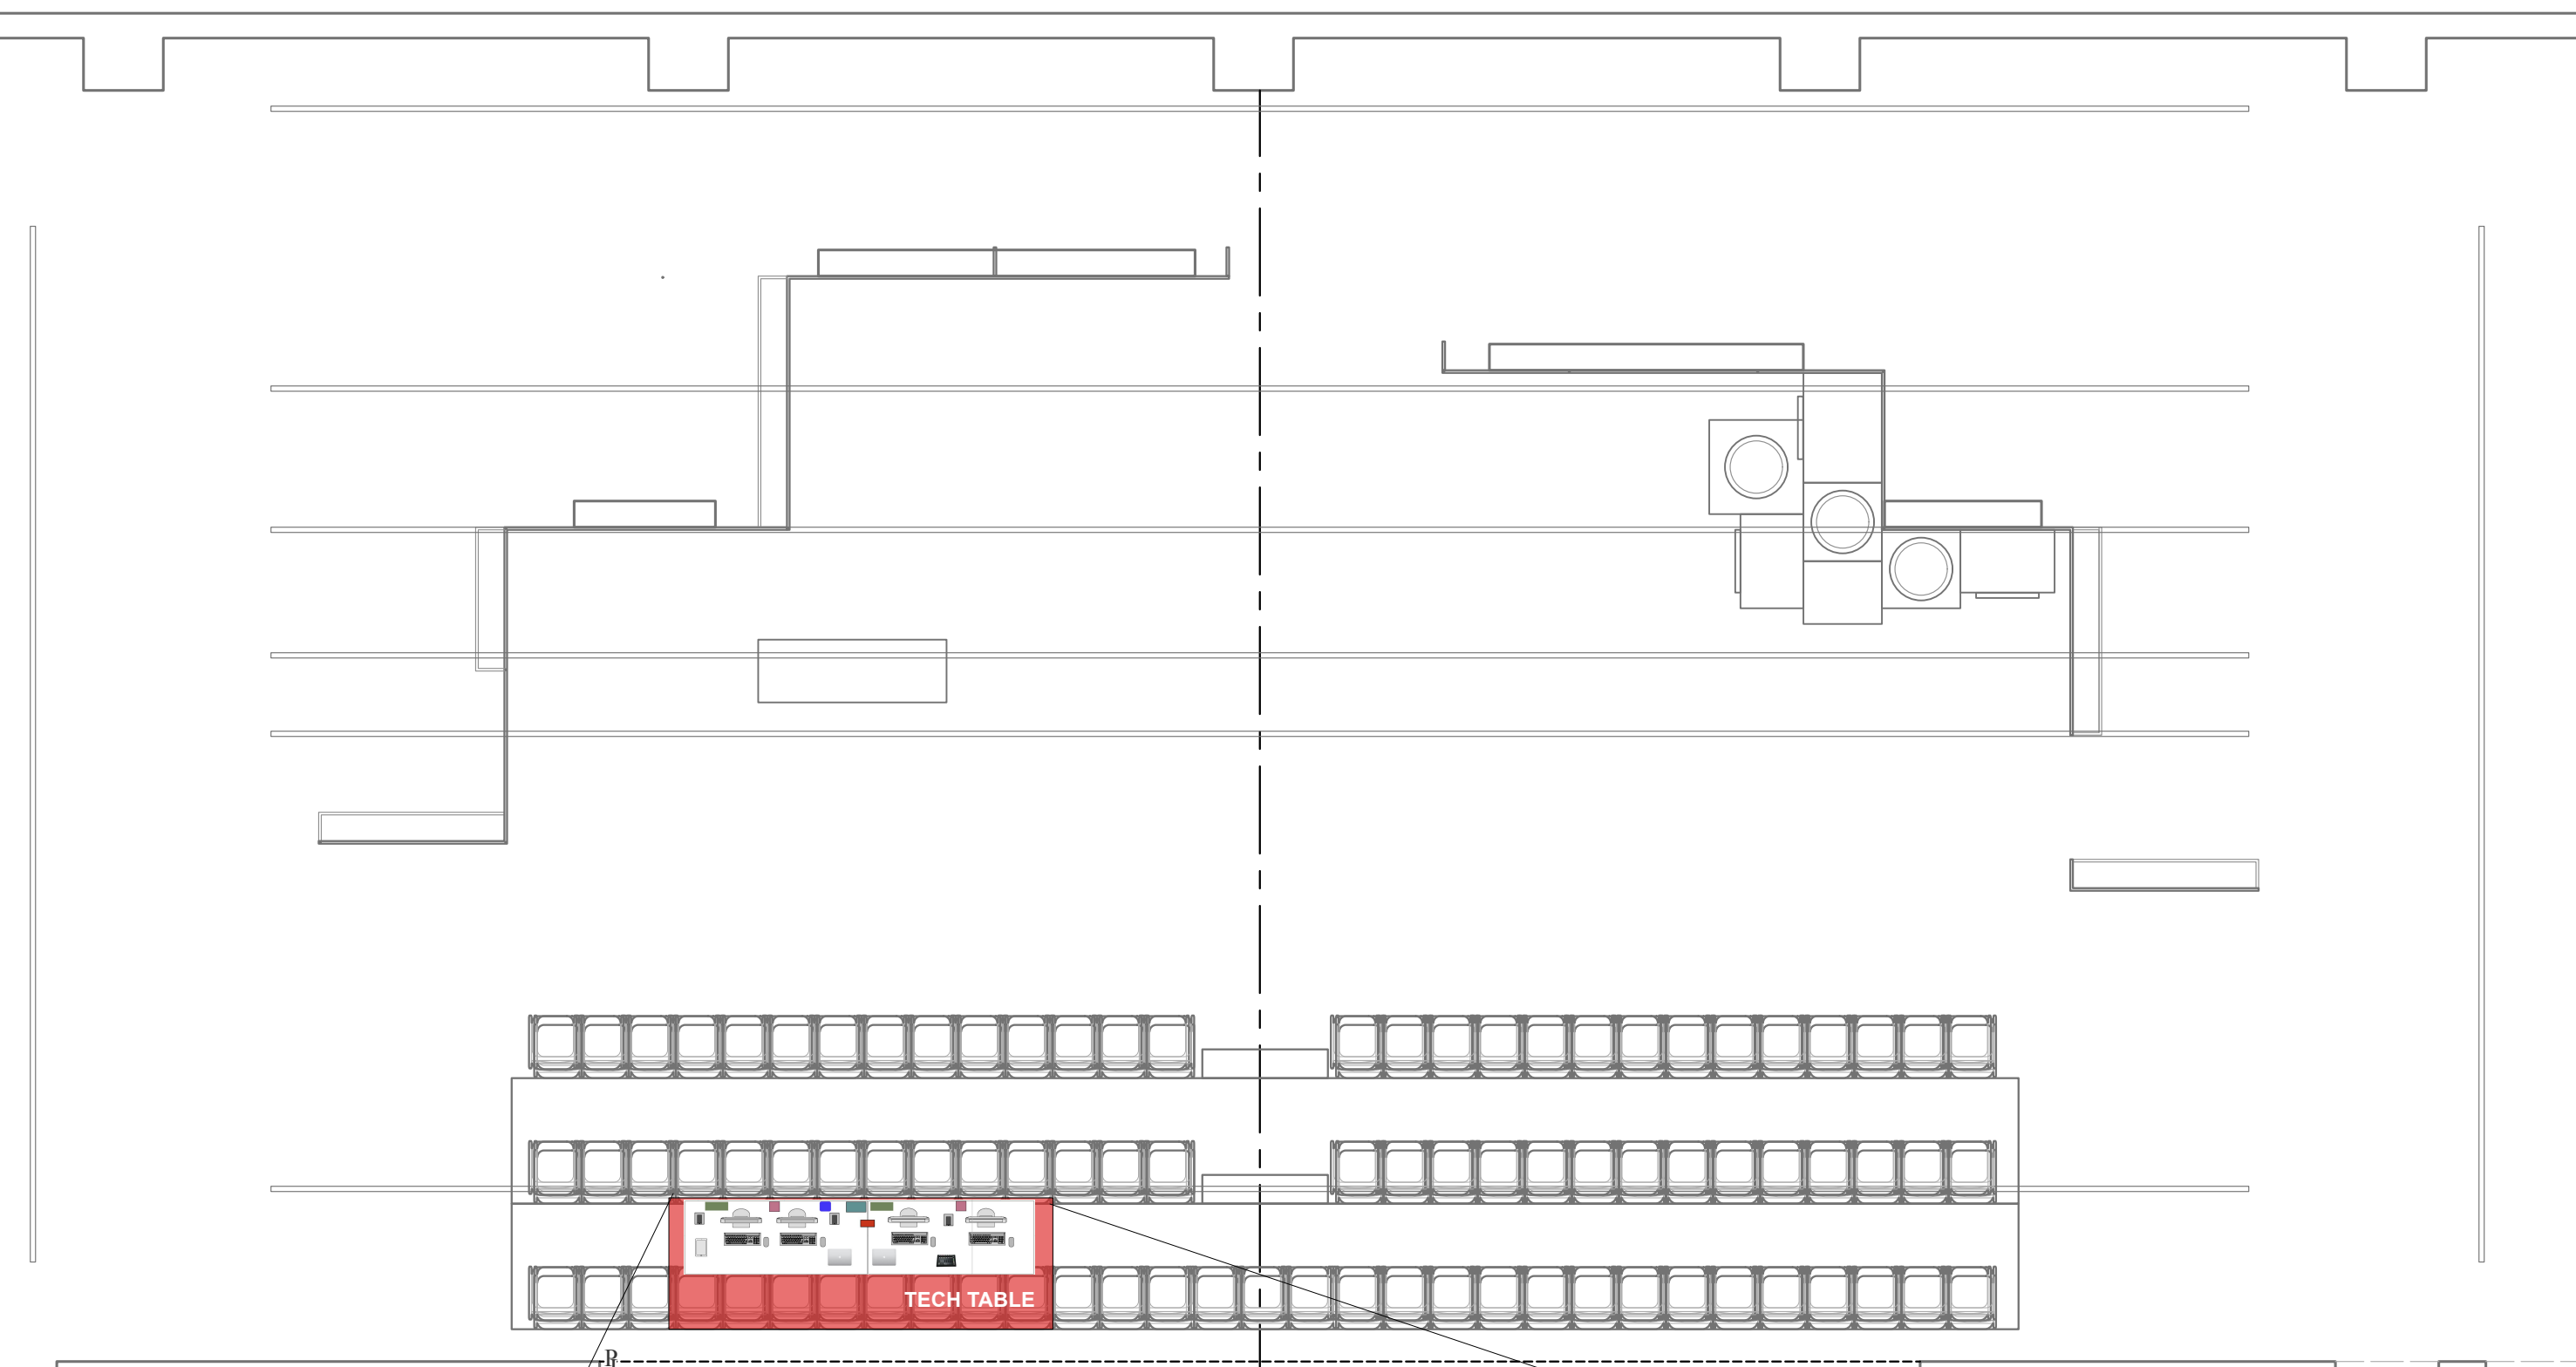

MELANIE FALCÓN

e. melank1@uci.edu
c. 951.553.8414

Notes:



Claire Trevor Theatre

QUIT BITCHIN'

DIRECTOR

Juliette Carillo

SOUND DESIGN

Melanie Falcón

SOUND SUPERVISOR

Mike Ritchey

COMPOSITION

Jeremiah Turner

THIS DRAFTING REPRESENTS CONCEPTS AND CONSTRUCTION SUGGESTIONS ONLY. The designer is unqualified to determine the structural or electrical appropriateness of this design, and assumes no responsibility for improper engineering, construction, rigging, handling, or use thereof. Finished system must comply with all state and local codes.

Submittal List

No.	Date	Description
1.	12/6/24	Prelim
2.	1/21/25	Intermediate
3.	2/3/25	Final
4.		
5.		
6.		

TECH TABLE

Scale: N/A

Date: 3/13/25

Drawn By: Melanie Falcón

PLATE

6 OF 6