


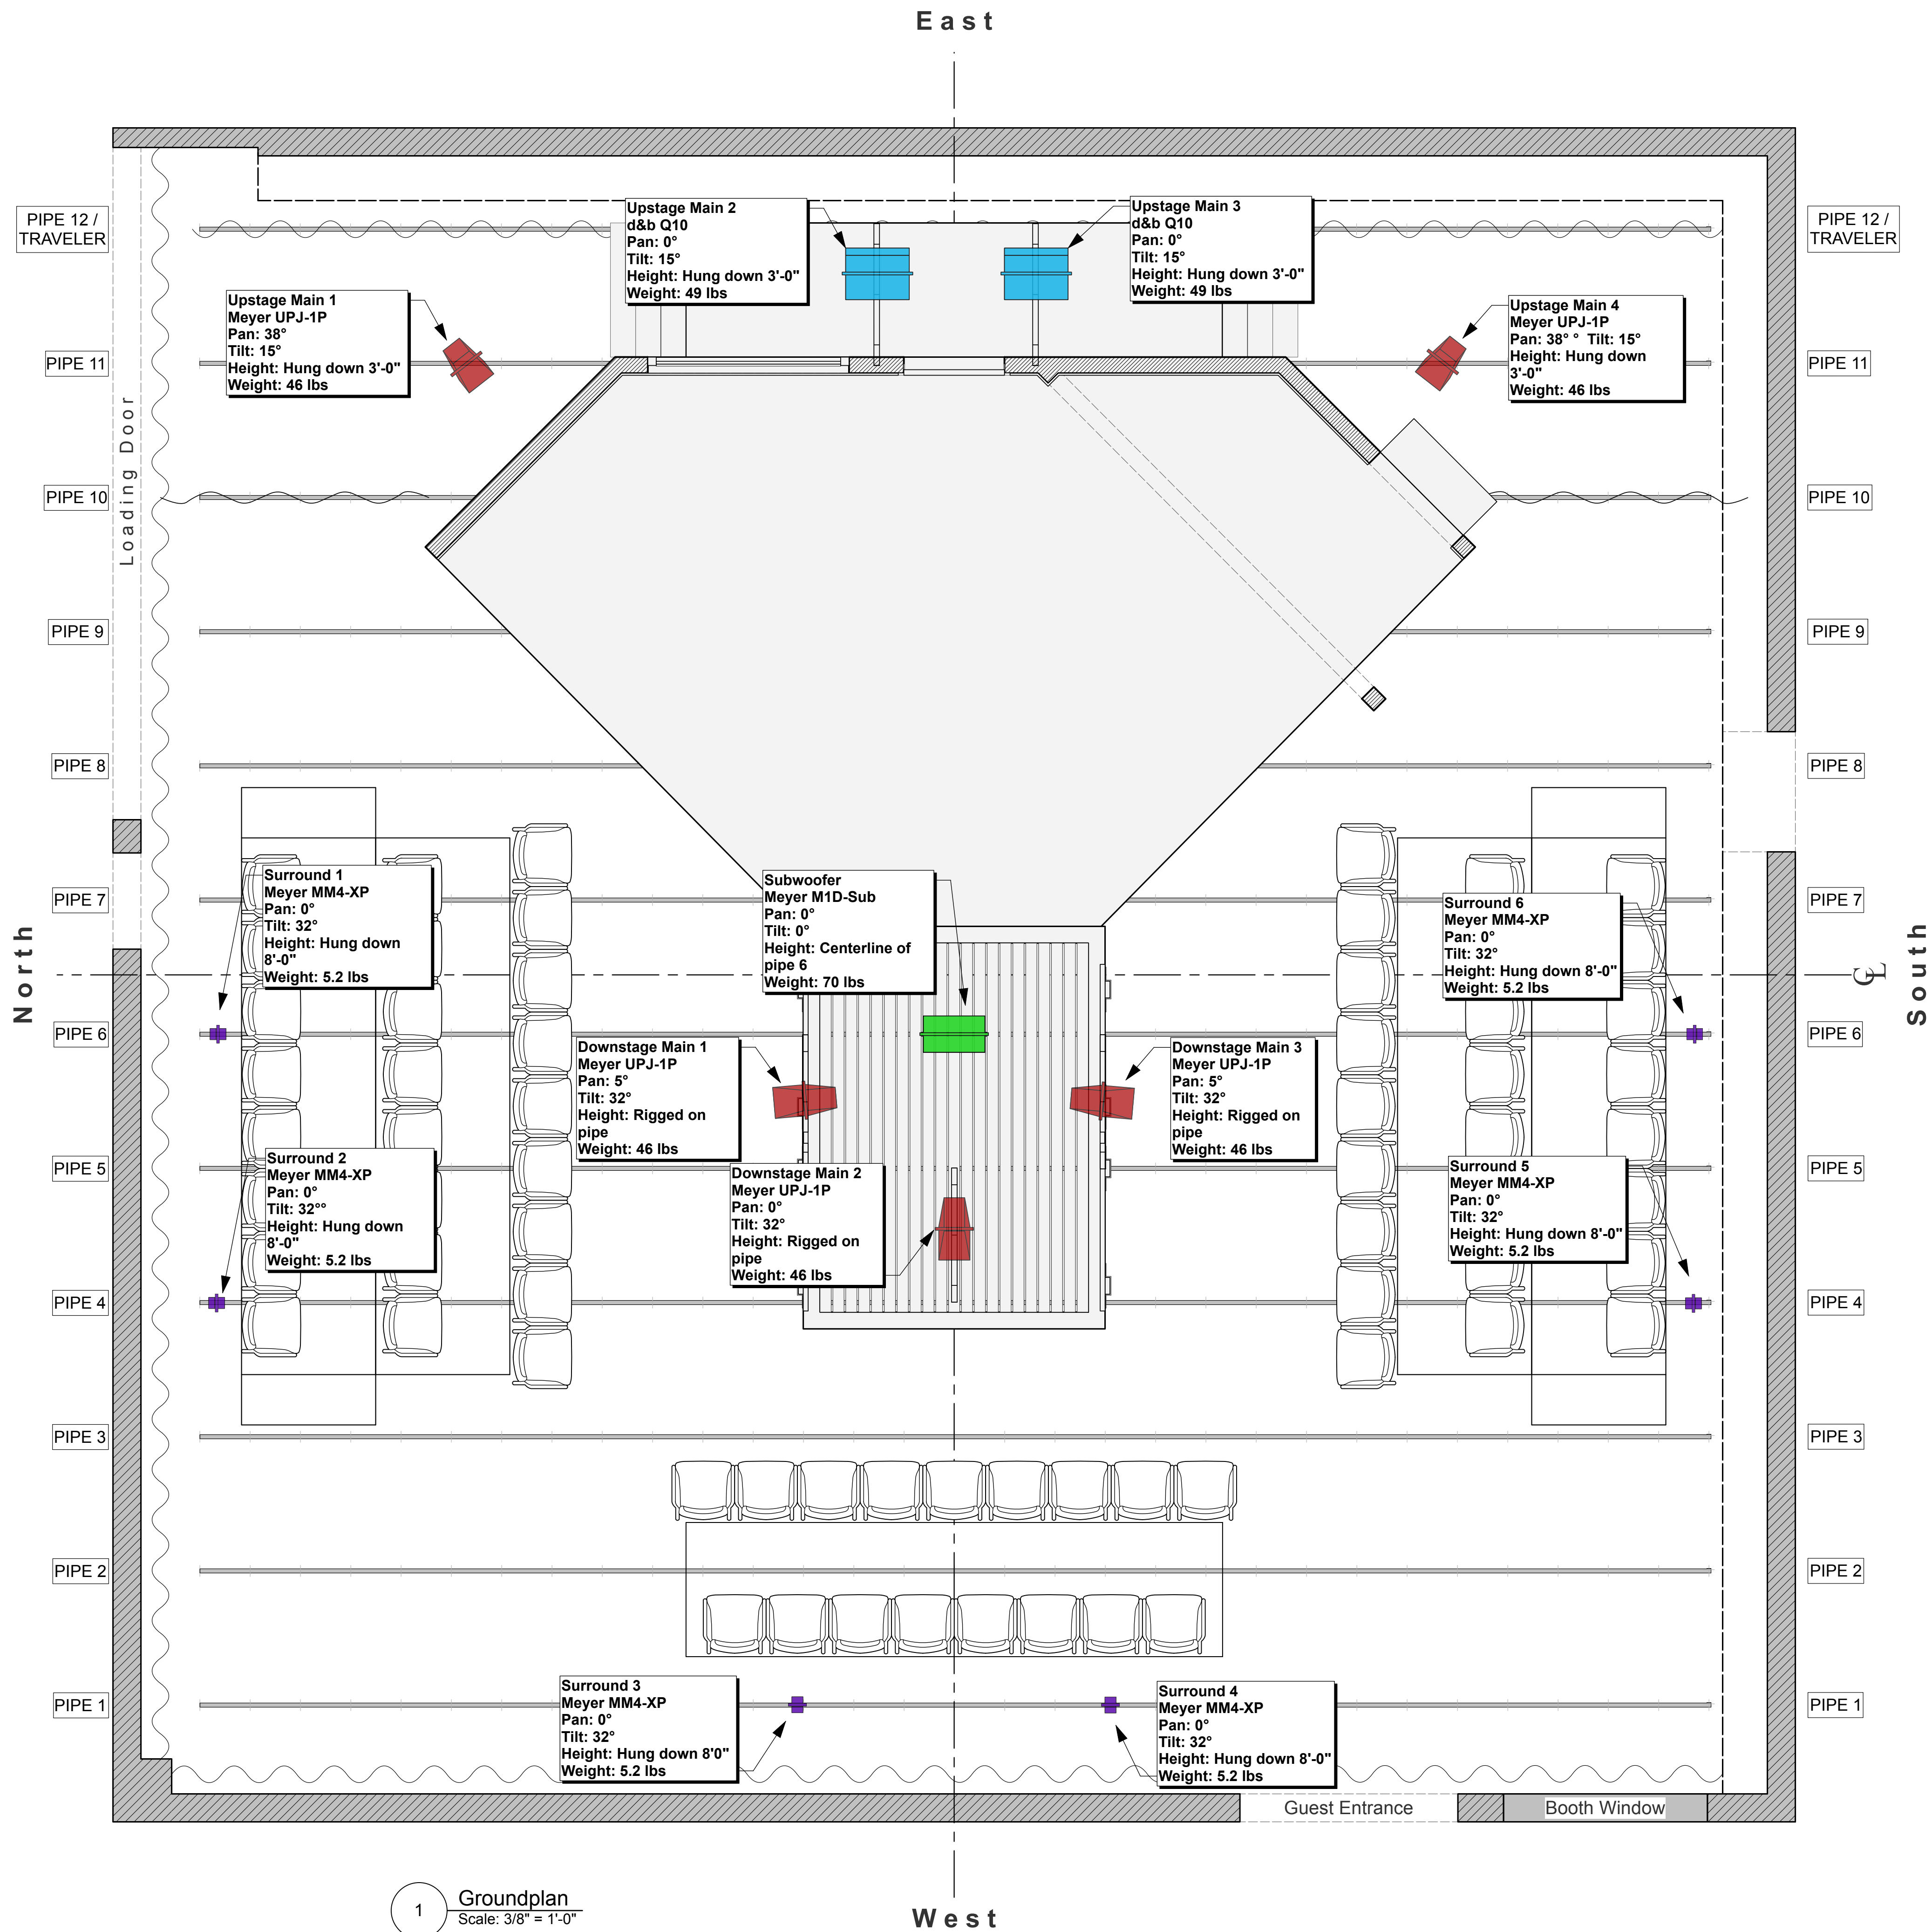

1 Groundplan
Scale: 3/8" = 1'-0"

MELANIE LOPEZ

e. melank1@uci.edu
c. 951.553.8414

Notes:



Robert Cohen Theatre

The Sweetheart Deal

DIRECTOR
Sara Guerrero

SOUND DESIGN
Melanie Falcón

SOUND SUPERVISOR
Mike Ritchey

ASST. SOUND DESIGNER
Nat Houle

THIS DRAFTING REPRESENTS CONCEPTS AND CONSTRUCTION SUGGESTIONS ONLY. The designer is unqualified to determine the structural or electrical appropriateness of this design, and assumes no responsibility for improper engineering, construction, rigging, handling, or use thereof. Finished system must comply with all state and local codes.

Submittal List		
No.	Date	Description
1.	1/30/23	Prelim
2.	2/27/23	Intermediate
3.	3/27/23	Final
4.		
5.		
6.		

Ground Plan

Scale: 3/8" = 1'-0"


Date: 3/27/23

Drawn By: Melanie Falcón

MELANIE LOPEZ

e. melank1@uci.edu
c. 951.553.8414

Notes:

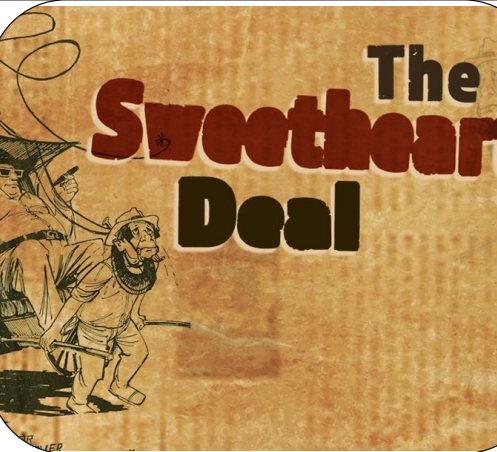

Robert Cohen Theatre

The Sweetheart Deal

DIRECTOR
Sara Guerrero

SOUND DESIGN
Melanie Falcón

SOUND SUPERVISOR
Mike Ritchey

ASST. SOUND DESIGNER
Nat Houle

THIS DRAFTING REPRESENTS CONCEPTS AND CONSTRUCTION SUGGESTIONS ONLY. The designer is unqualified to determine the structural or electrical appropriateness of this design, and assumes no responsibility for improper engineering, construction, rigging, handling, or use thereof. Finished system must comply with all state and local codes.


Submittal List		
No.	Date	Description
1.	1/30/23	Prelim
2.	2/27/23	Intermediate
3.	3/27/23	Final
4.		
5.		
6.		

Section View (W/E)

Scale: 1/2" = 1'-0"

Date: 3/27/23


Drawn By:Melanie Falcón

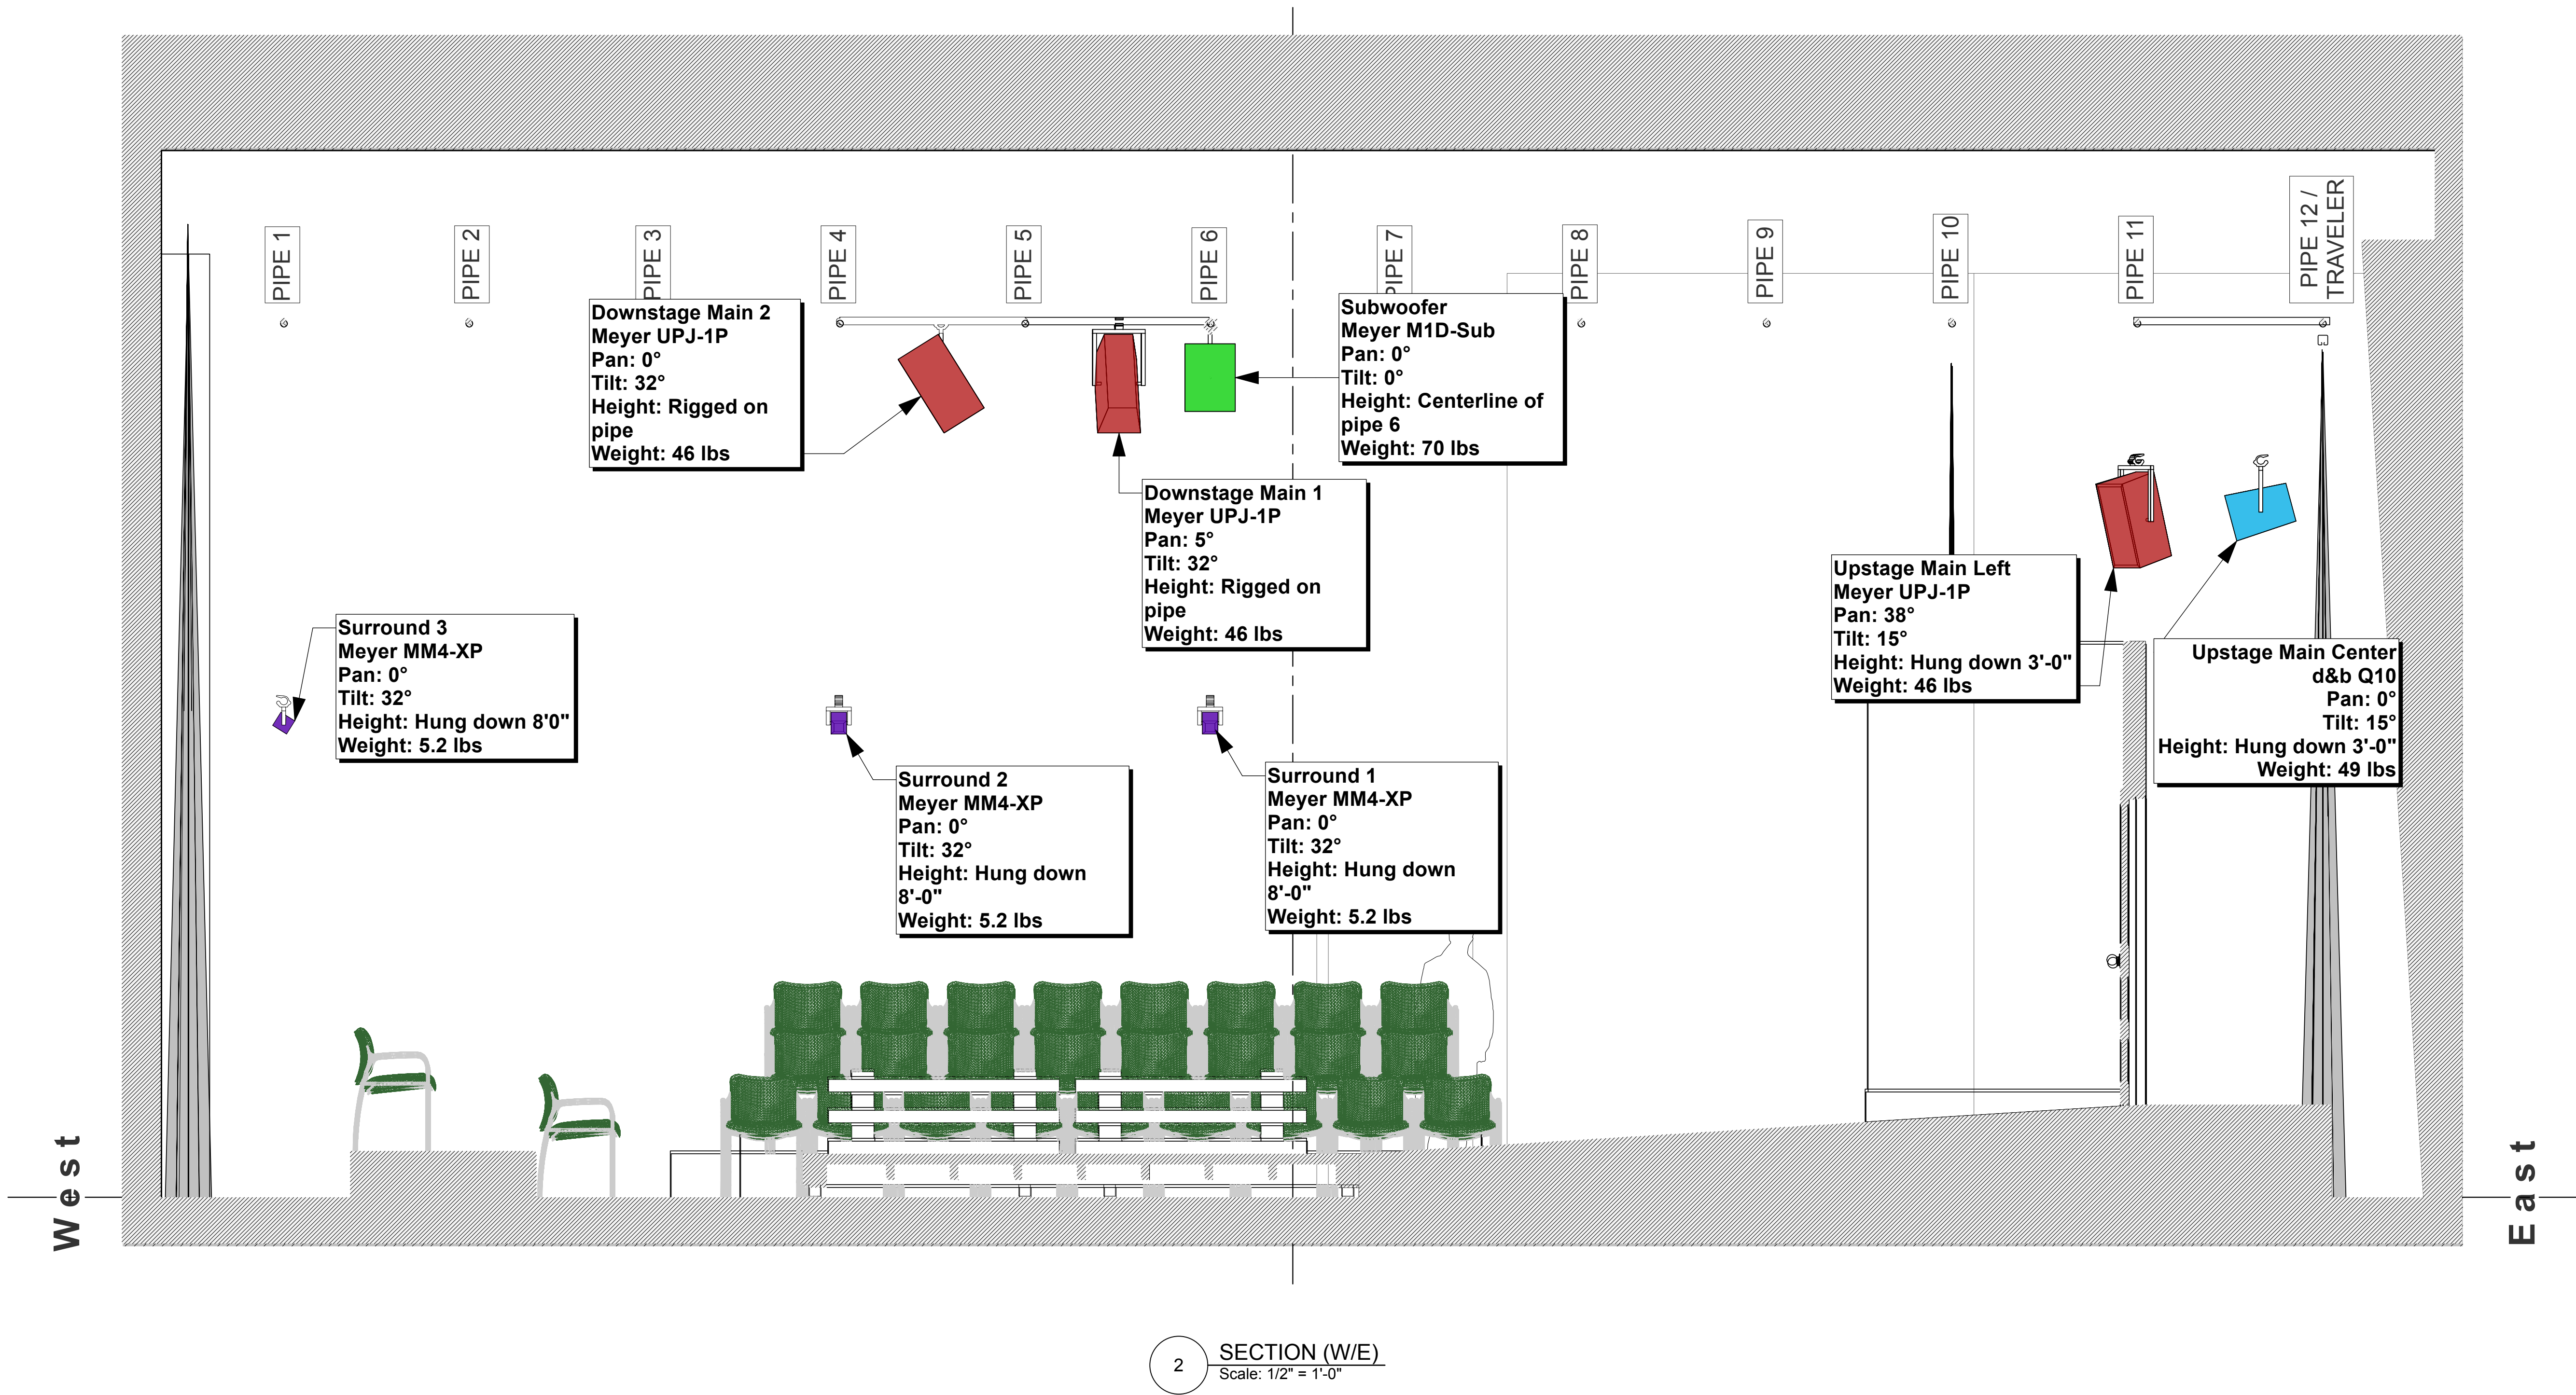

MELANIE LOPEZ

e. melank1@uci.edu
c. 951.553.8414

Notes:

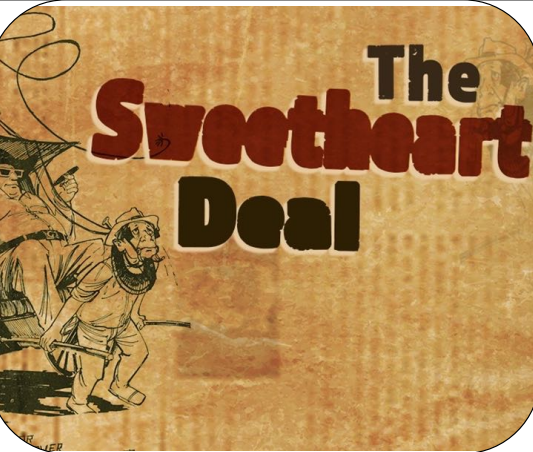

Robert Cohen Theatre
The Sweetheart Deal


DIRECTOR
Sara Guerrero
SOUND DESIGN
Melanie Falcón
SOUND SUPERVISOR
Mike Ritchey
ASST. SOUND DESIGNER
Nat Houle

THIS DRAFTING REPRESENTS CONCEPTS AND CONSTRUCTION SUGGESTIONS ONLY. The designer is unqualified to determine the structural or electrical appropriateness of this design, and assumes no responsibility for improper engineering, construction, rigging, handling, or use thereof. Finished system must comply with all state and local codes.

Submittal List		
No.	Date	Description
1.	1/30/23	Prelim
2.	2/27/23	Intermediate
3.	3/27/23	Final
4.		
5.		
6.		

Section View (N/S)

Scale: 1/2" = 1'-0"
Date: 3/27/23
Drawn By: Melanie Falcón

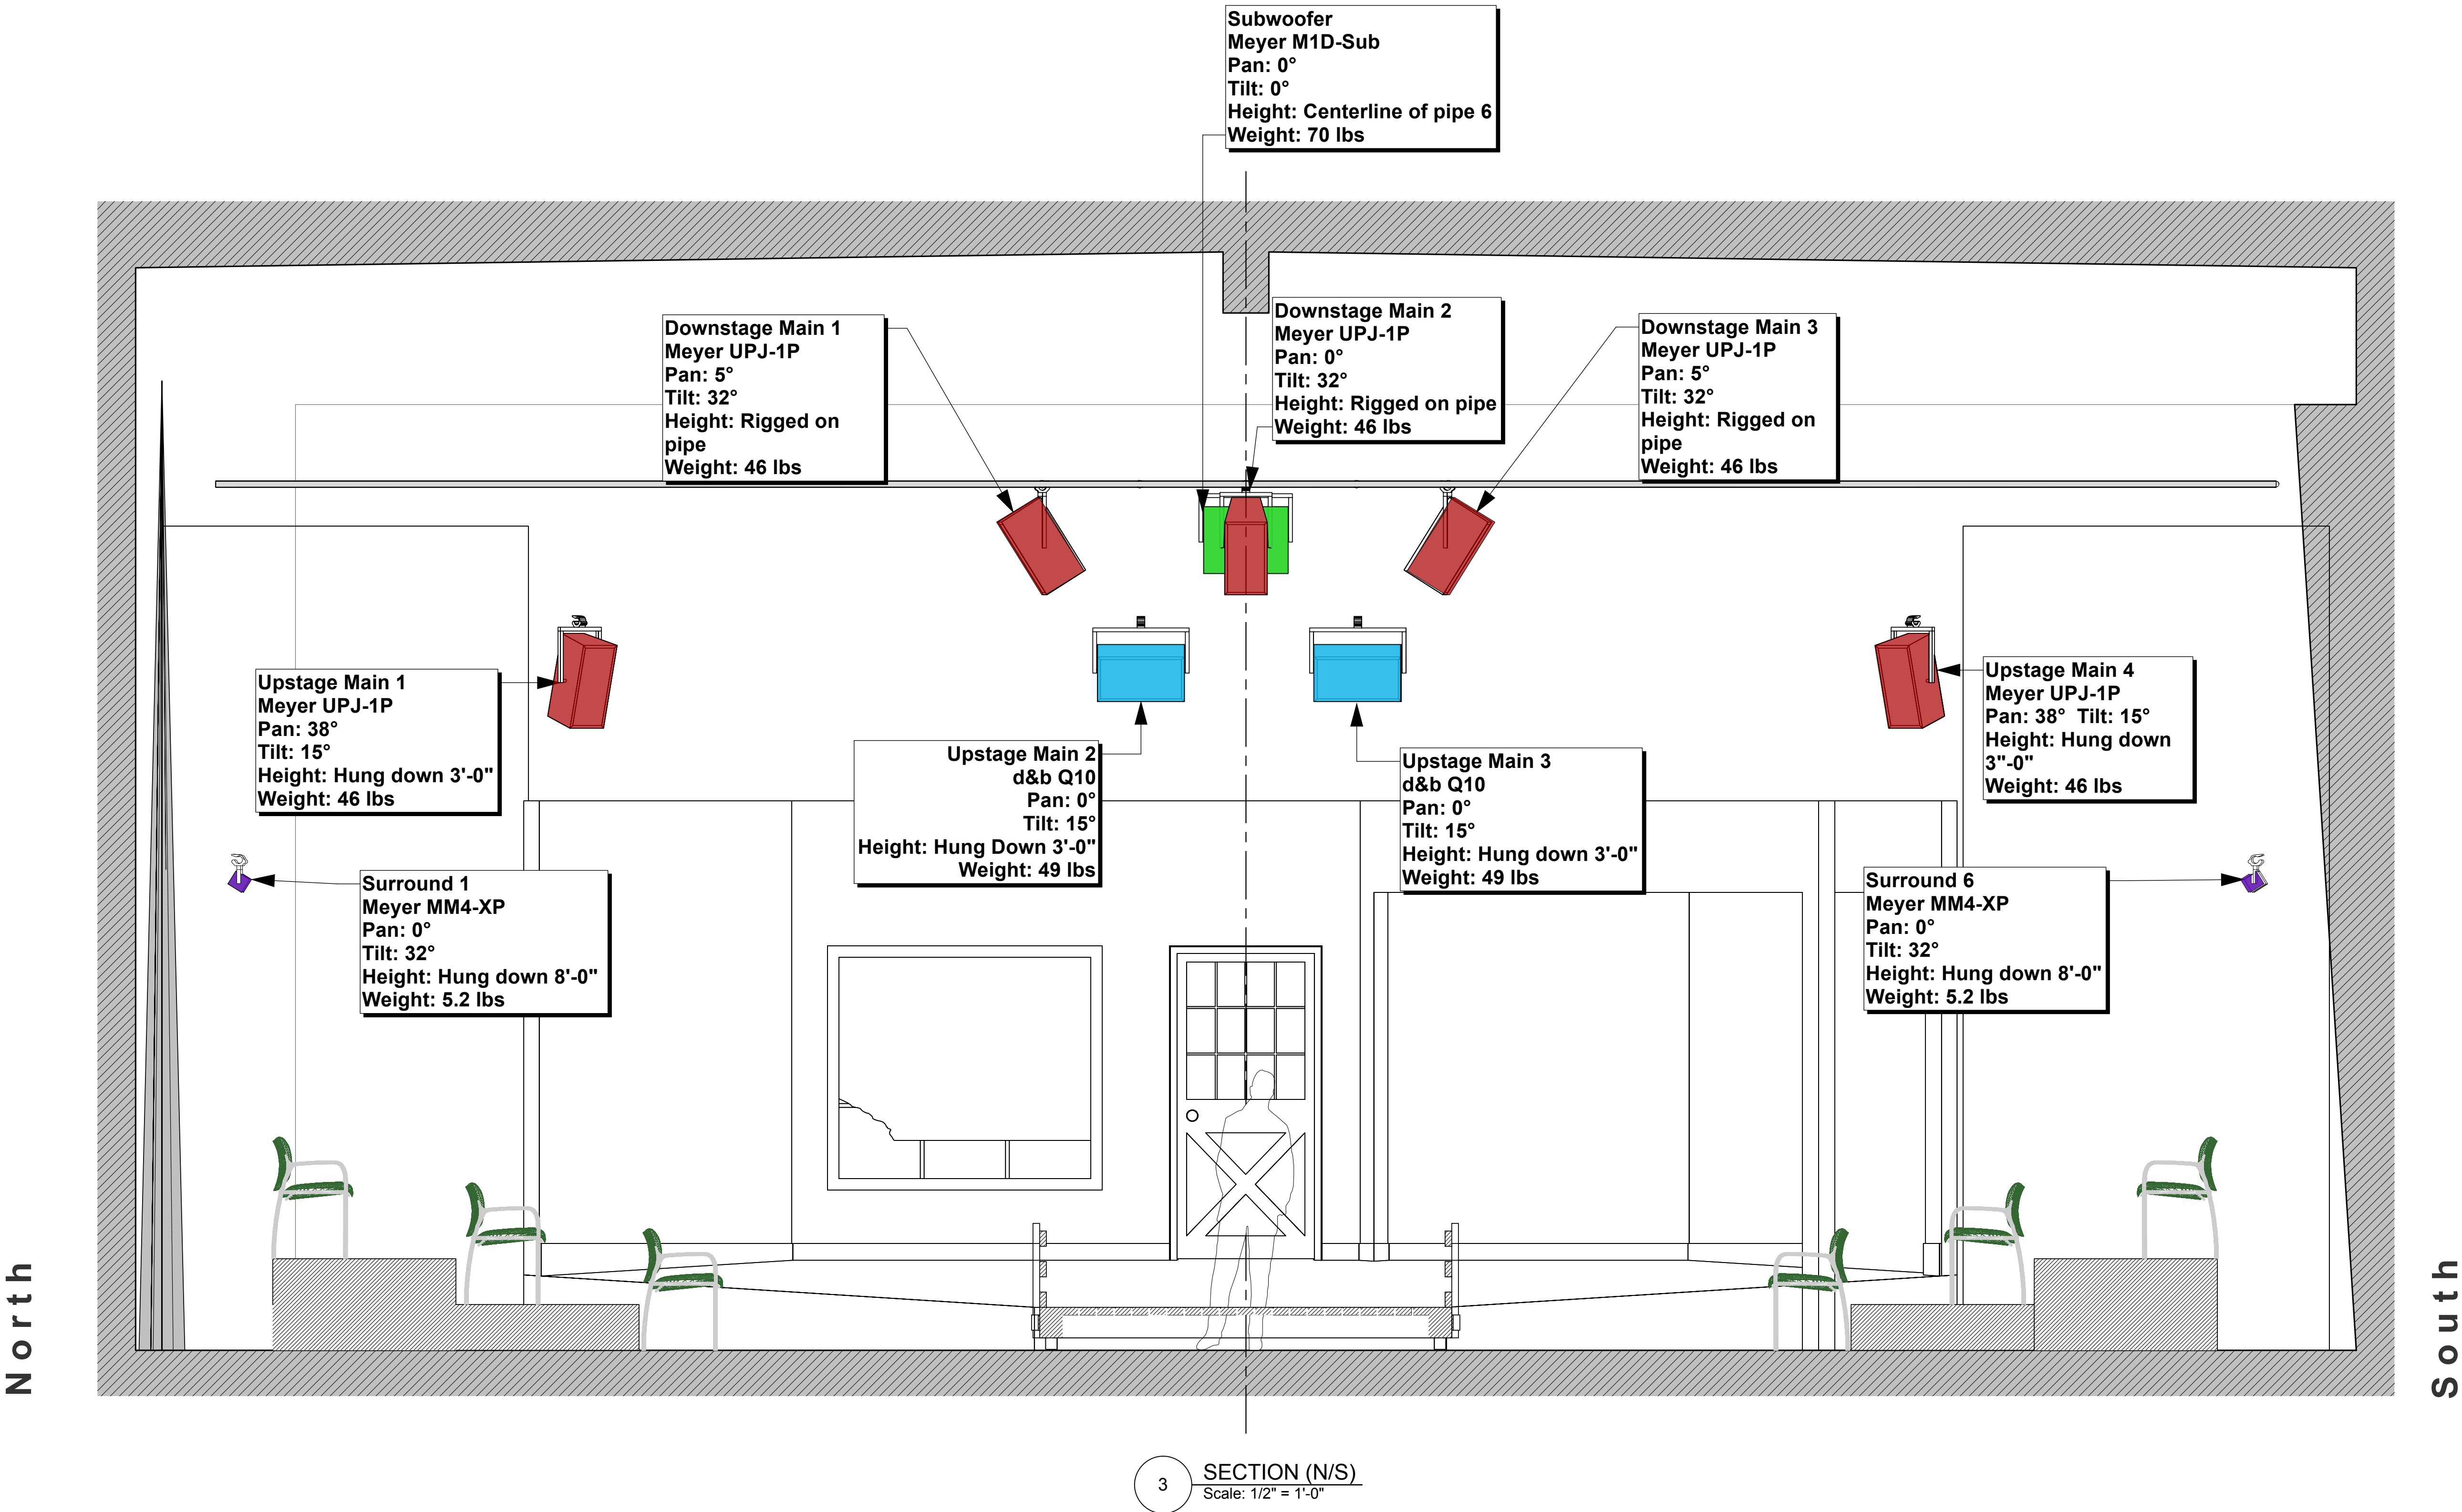

MELANIE LOPEZ

e. melank1@uci.edu
c. 951.553.8414

Notes:



Robert Cohen Theatre

The Sweetheart Deal

DIRECTOR

Sara Guerrero

SOUND DESIGN

Melanie Falcón

SOUND SUPERVISOR

Mike Ritchey

ASST. SOUND DESIGNER

Nat Houle

THIS DRAFTING REPRESENTS CONCEPTS AND CONSTRUCTION SUGGESTIONS ONLY. The designer is unqualified to determine the structural or electrical appropriateness of this design, and assumes no responsibility for improper engineering, construction, rigging, handling, or use thereof. Finished system must comply with all state and local codes.

Submittal List


No.	Date	Description
1.	1/30/23	Prelim
2.	2/27/23	Intermediate
3.	3/27/23	Final
4.		
5.		
6.		


SFD

Scale: N/A

Date: 3/27/23

Drawn By: Melanie Falcón

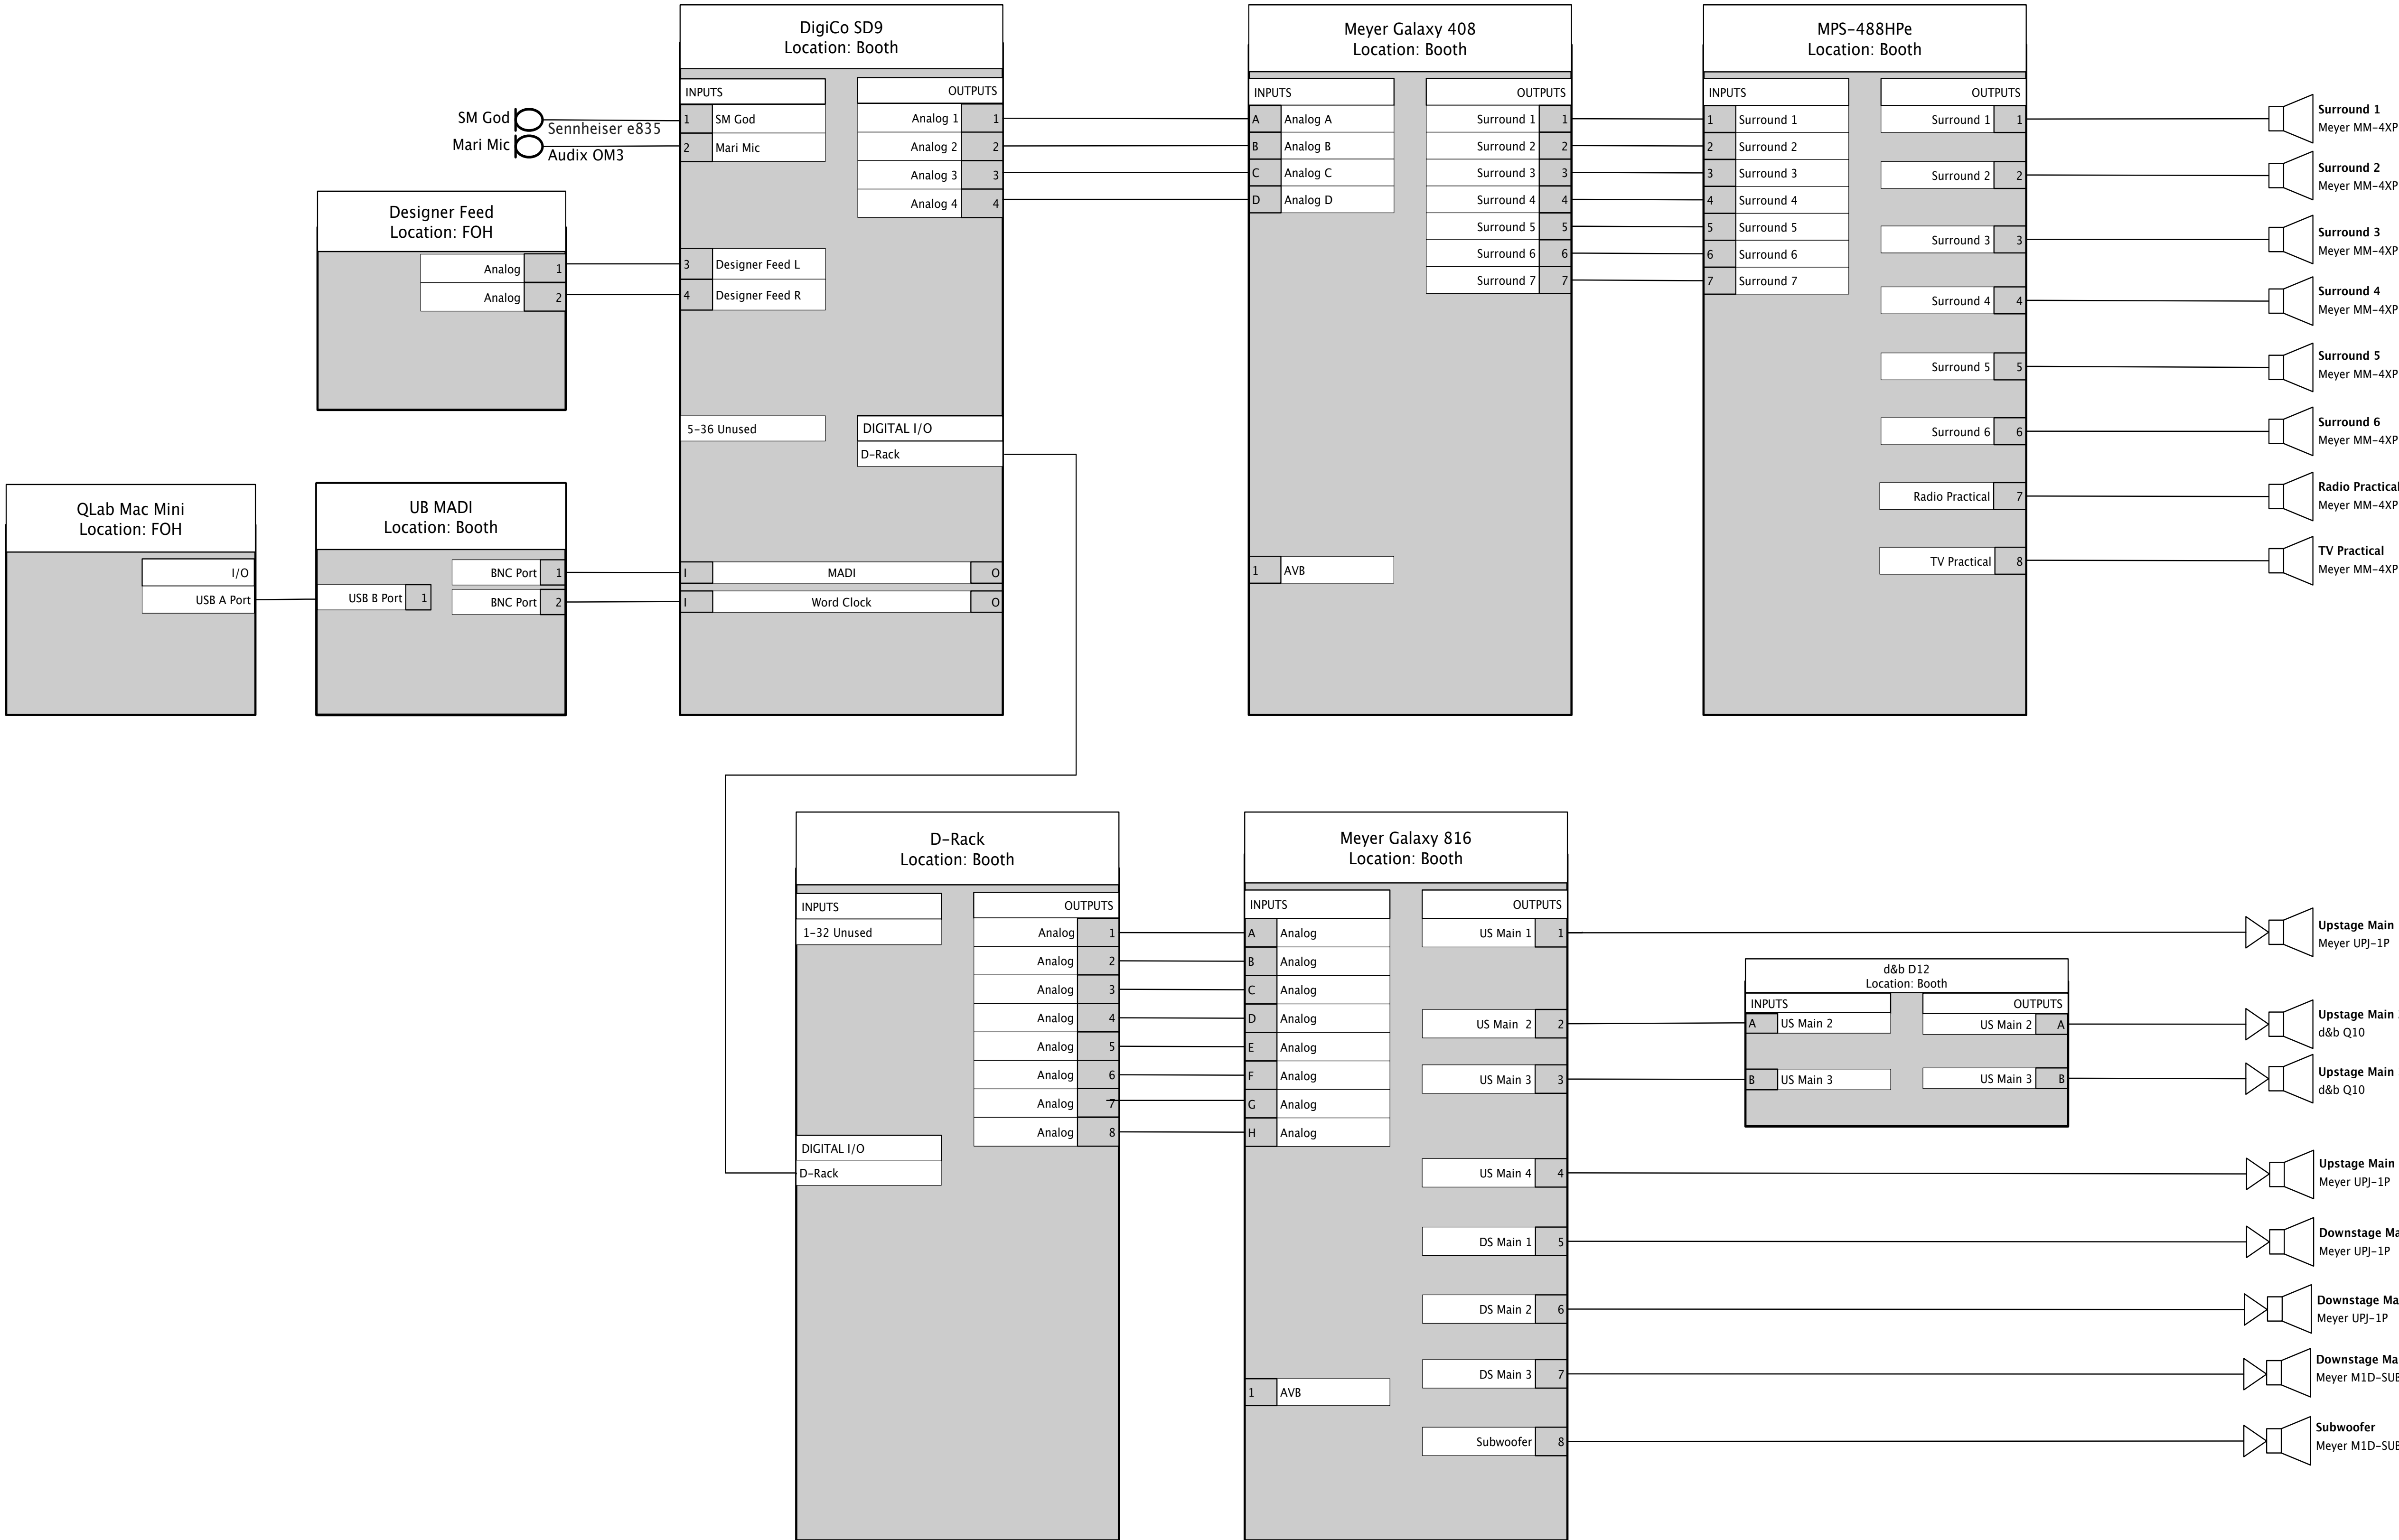


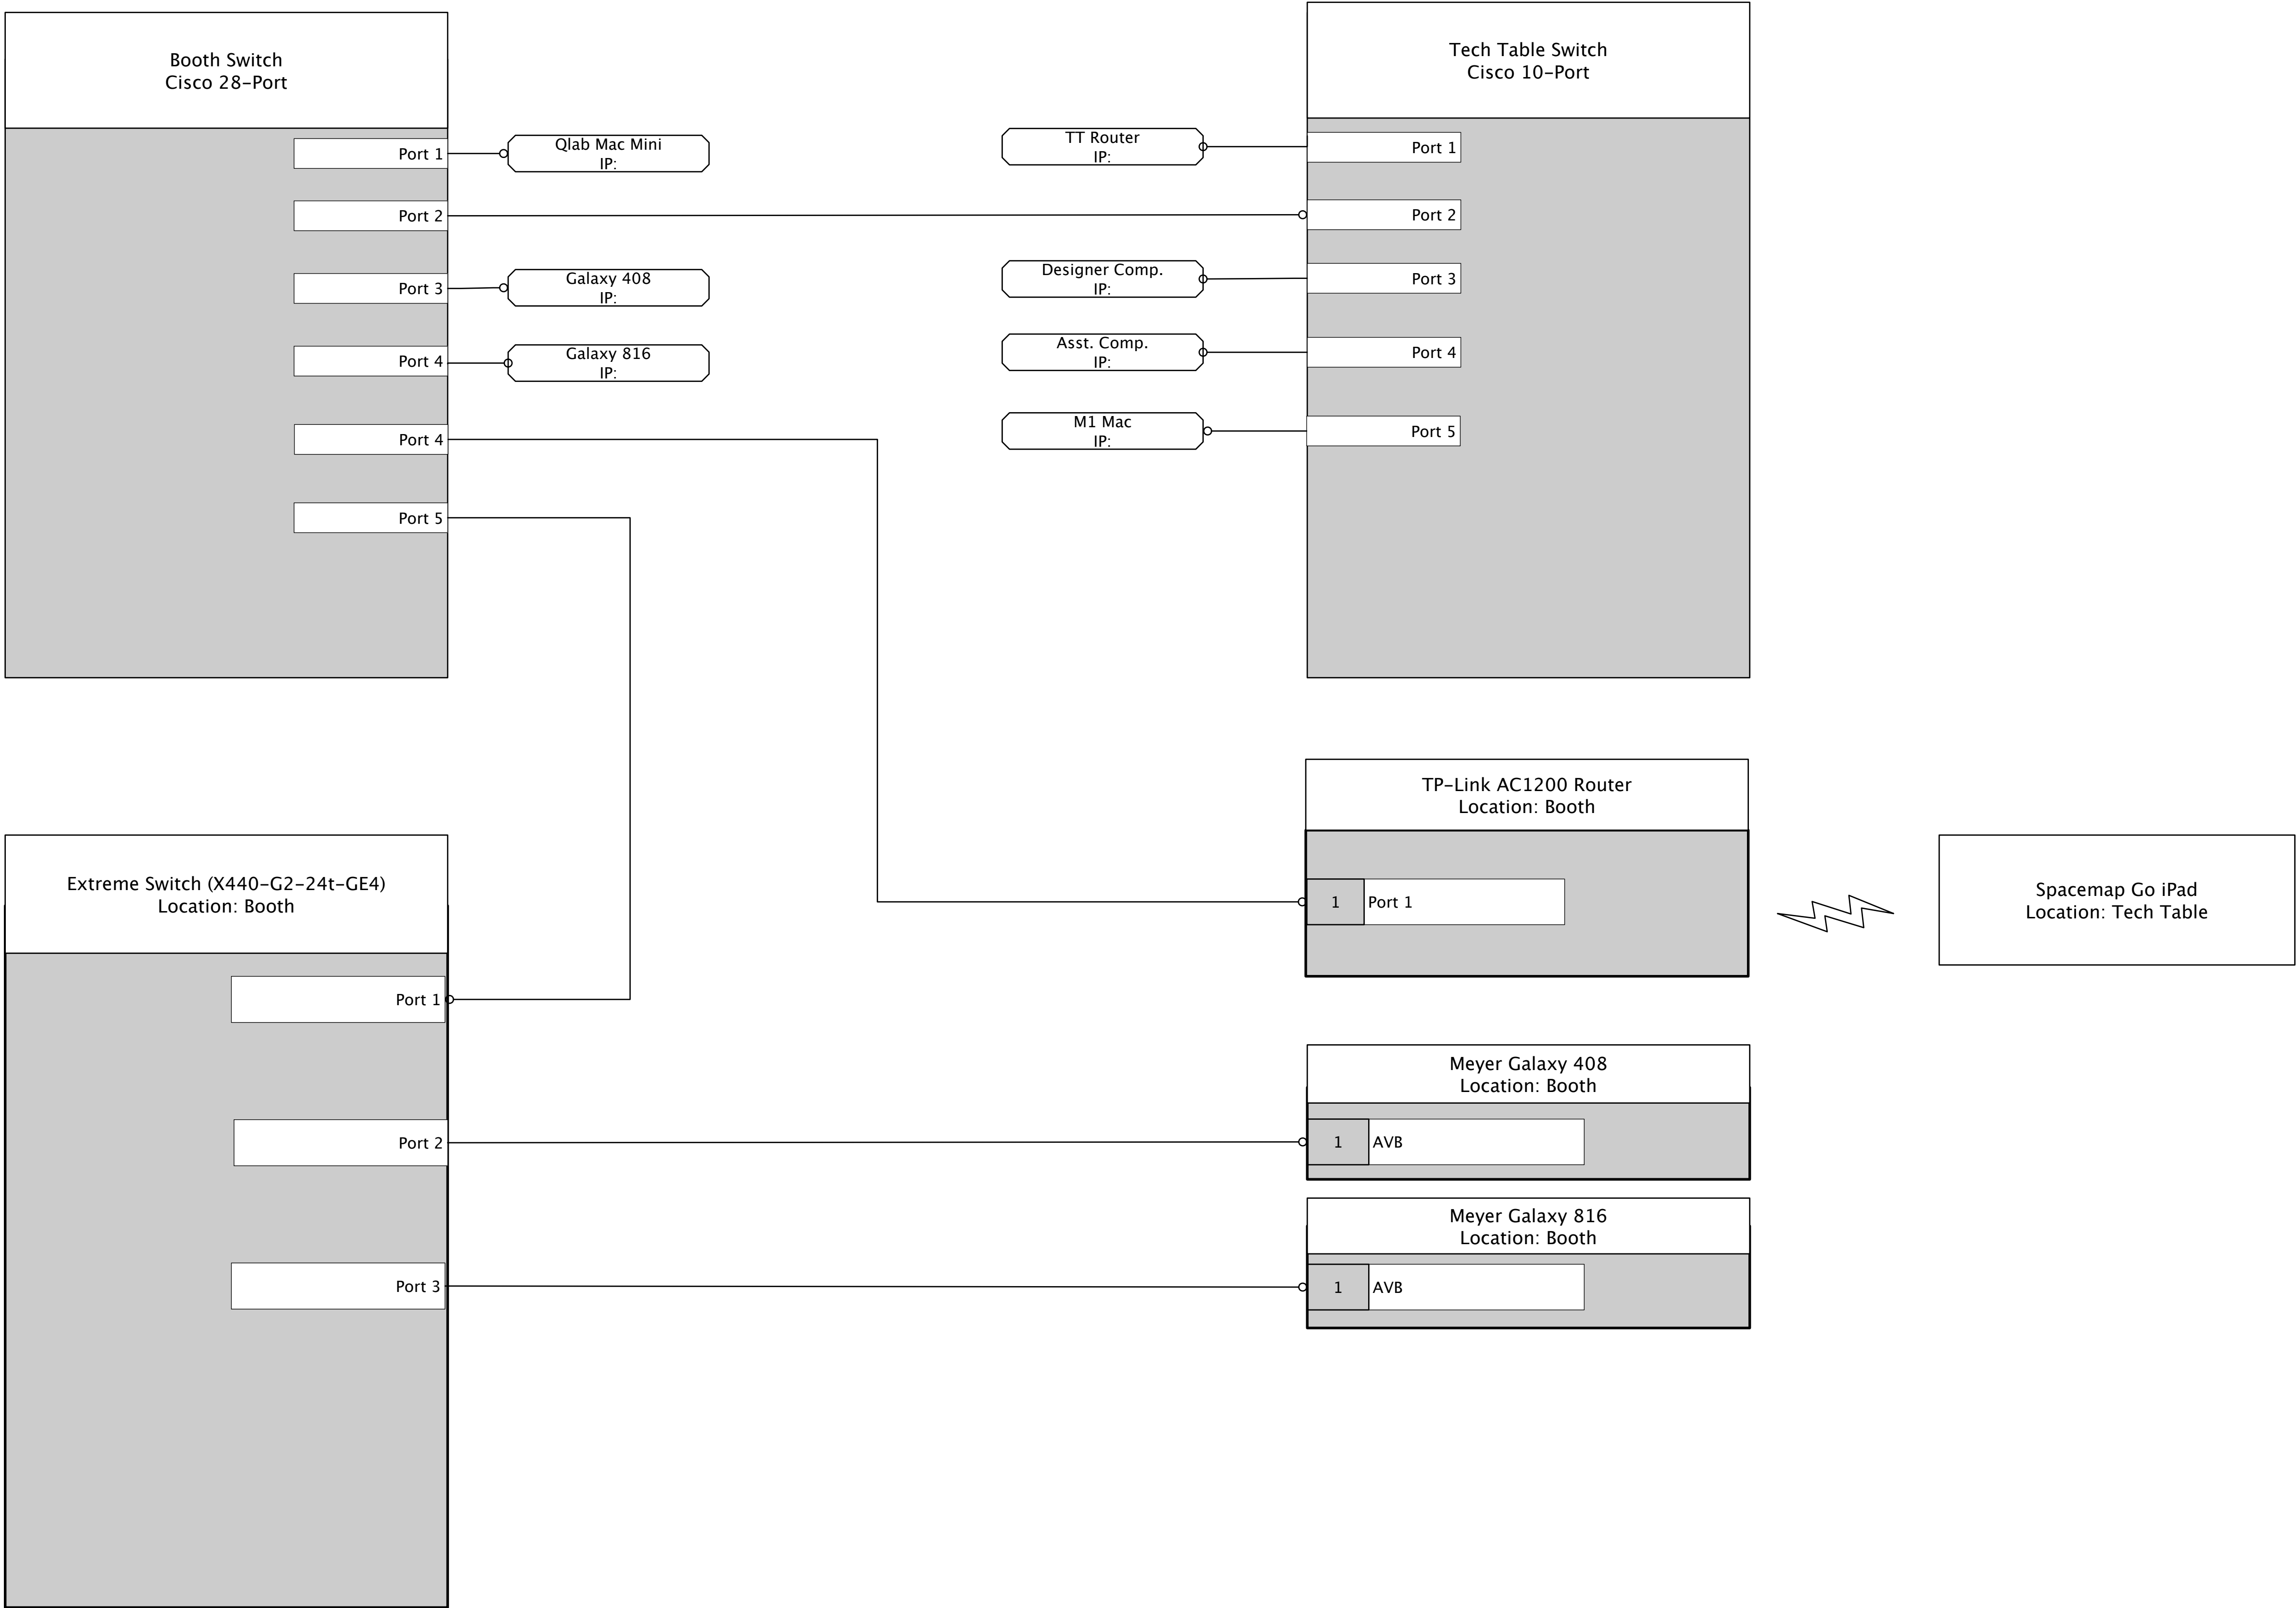

MELANIE LOPEZ

e. melank1@uci.edu
c. 951.553.8414

Notes:

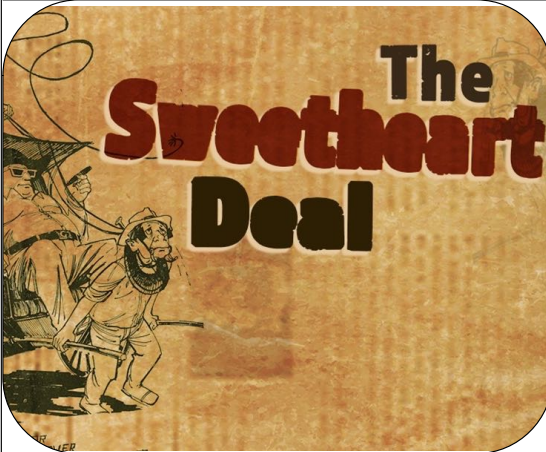

Robert Cohen Theatre

The Sweetheart Deal

DIRECTOR

Sara Guerrero

SOUND DESIGN

Melanie Falcón

SOUND SUPERVISOR

Mike Ritchey

ASST. SOUND DESIGNER

Nat Houle

THIS DRAFTING REPRESENTS CONCEPTS AND CONSTRUCTION SUGGESTIONS ONLY. The designer is unqualified to determine the structural or electrical appropriateness of this design, and assumes no responsibility for improper engineering, construction, rigging, handling, or use thereof. Finished system must comply with all state and local codes.

Submittal List

No.	Date	Description
1.	1/30/23	Prelim
2.	2/27/23	Intermediate
3.	3/27/23	Final
4.		
5.		
6.		

Network Chart

Scale: N/A

Date: 3/27/23


Drawn By:Melanie Falcón

PLATE

06 OF 8

BOOTH


40U REP INSTALL RACK

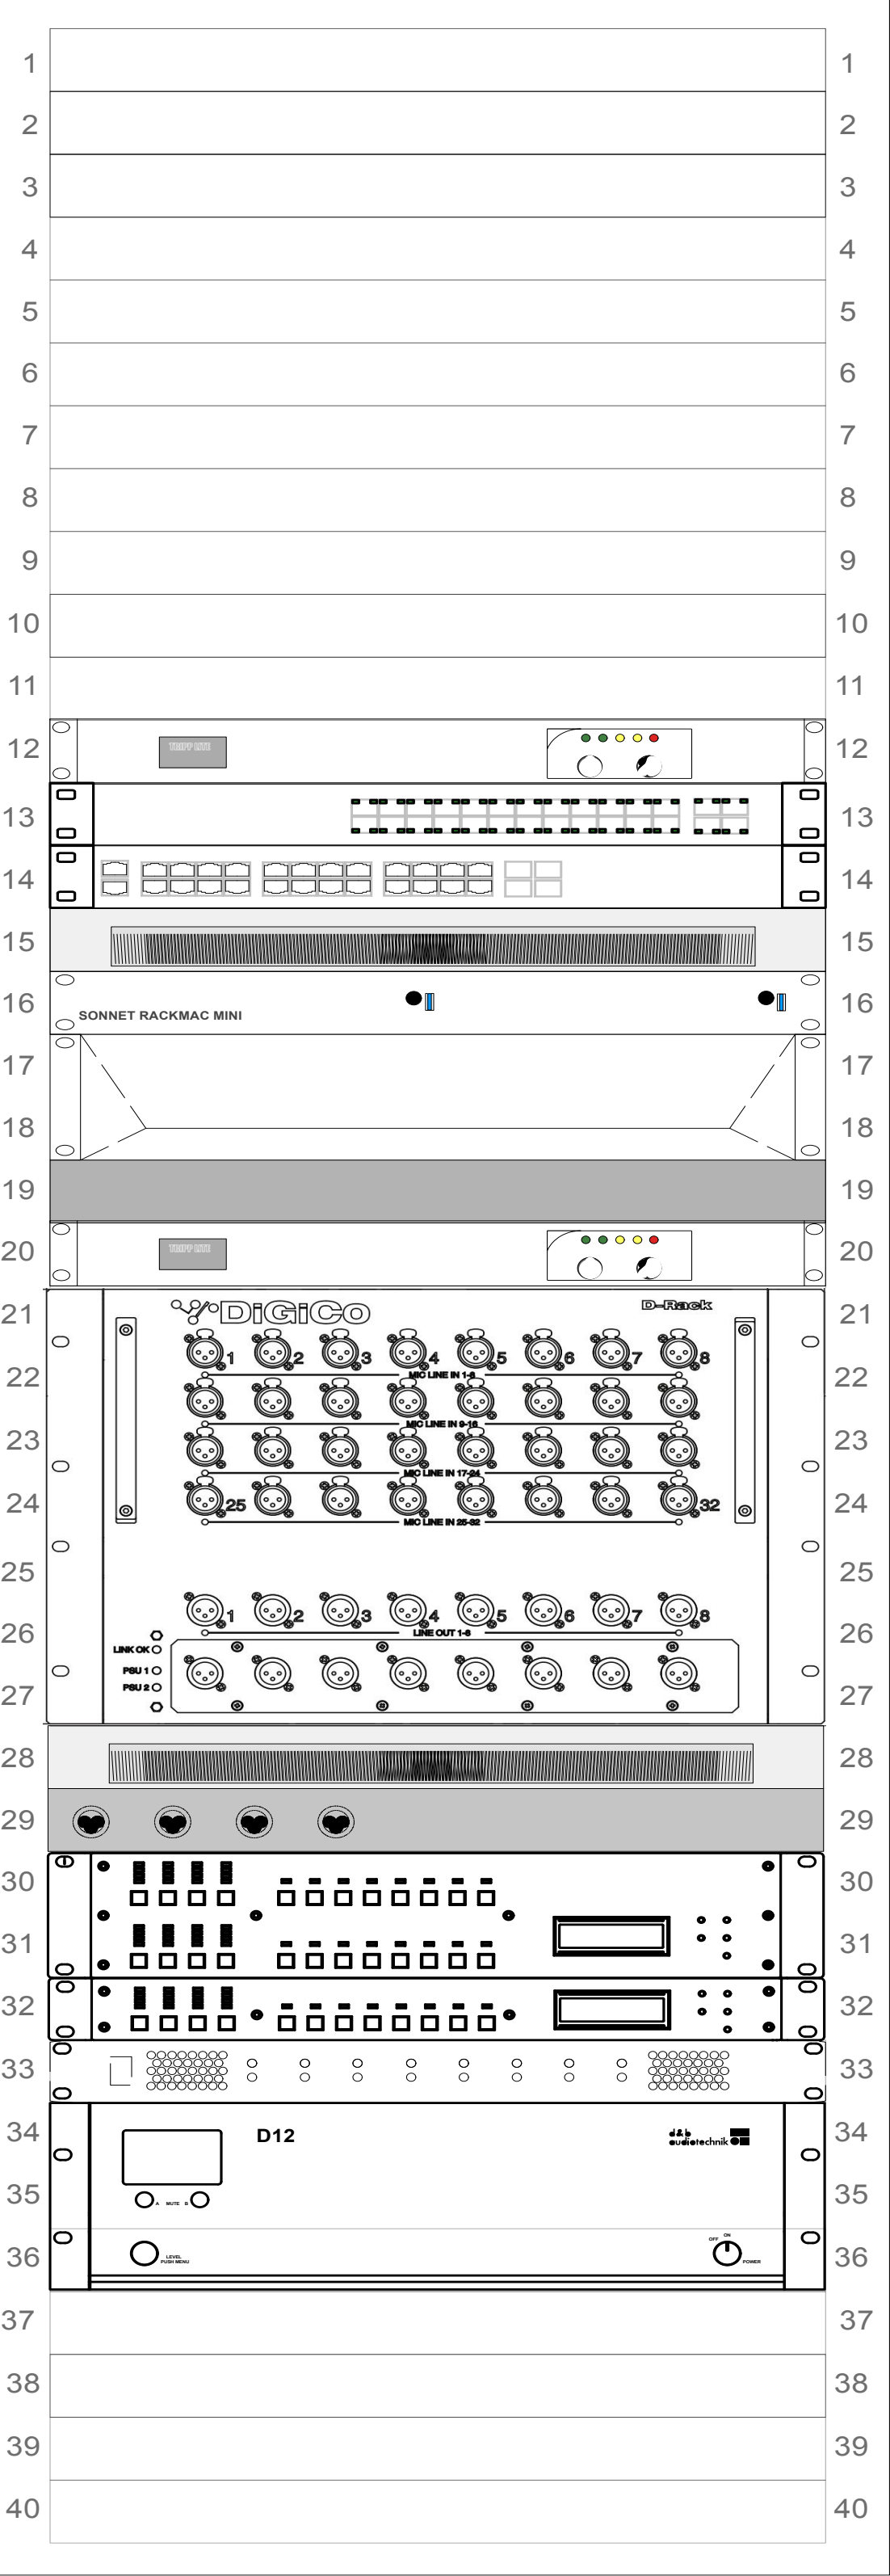

- TrippLite 500 UPS
- Cisco 28-Port Switch
- Extreme X440 Switch
- Brush Panel
- Show Mac Mini
- Rack Shelf (Rep); UB-MADI & ArtSync Gen
- Blank Panel
- TrippLite 500 UPS
- DiGiCo D-Rack
- Brush Panel
- Panel #1: XLR-S Panel (SD9 Local Out 1-4 to 408 Inputs A-D)
- Meyer Galaxy 816
- Meyer Galaxy 408
- Meyer MPS488HPe
- d&b D12 Amplifier

TECH TABLE


4U RACK (wireless router sits on top)

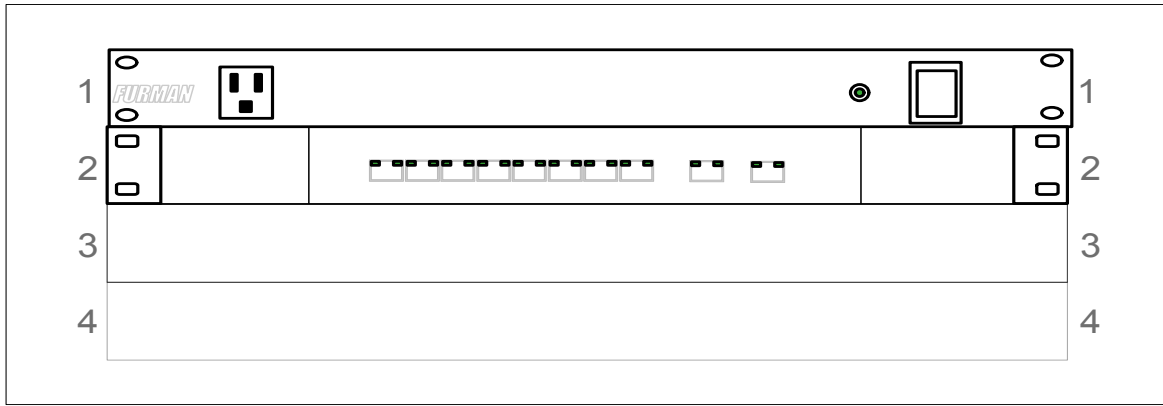

- FURMAN M8 Power Conditioner
- Cisco 10-Port Switch

REMOTE COMM RACK (TECH ONLY)


4U RACK

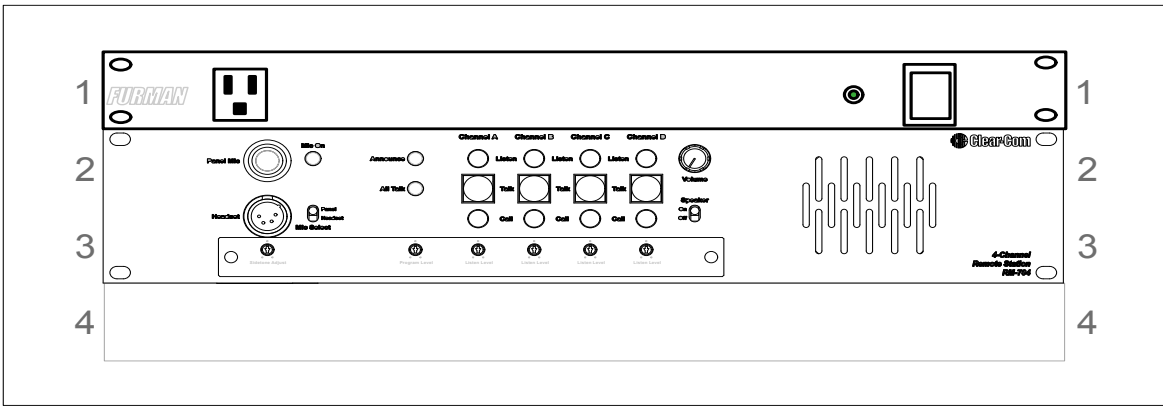

- FURMAN M8 Power Conditioner
- Clear-Com RM-704 Remote Station

MAIN COMM RACK (BOOTH)

4U RACK

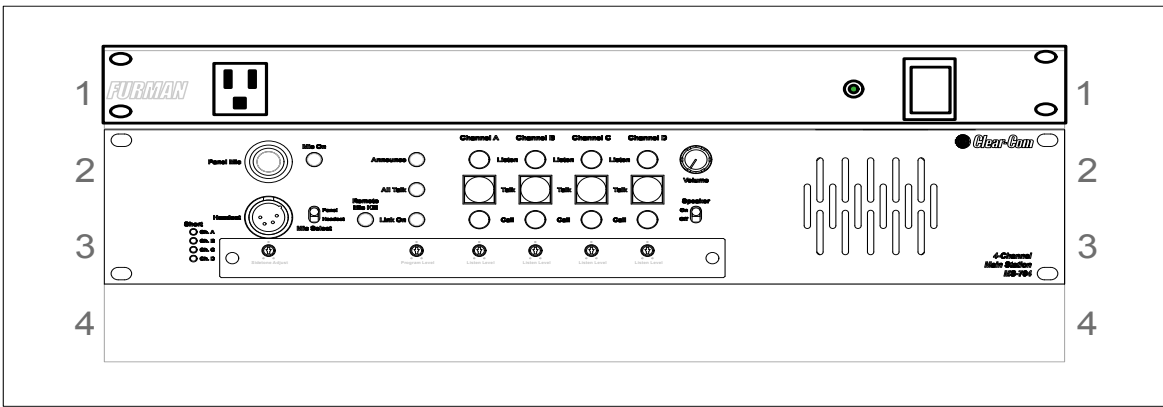


- FURMAN M8 Power Conditioner
- Clear-Com MS-704 Main Station

MELANIE LOPEZ

e. melank1@uci.edu
c. 951.553.8414

Notes:

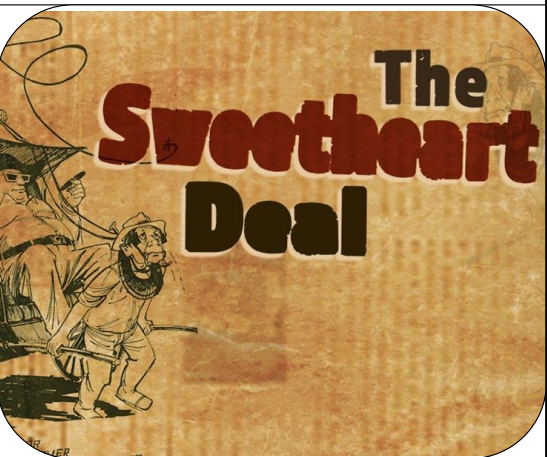

Robert Cohen Theatre

The Sweetheart Deal

DIRECTOR
Sara Guerrero

SOUND DESIGN
Melanie Falcón

SOUND SUPERVISOR
Mike Ritchey

ASST. SOUND DESIGNER
Nat Houle

THIS DRAFTING REPRESENTS CONCEPTS AND CONSTRUCTION SUGGESTIONS ONLY. The designer is unqualified to determine the structural or electrical appropriateness of this design, and assumes no responsibility for improper engineering, construction, rigging, handling, or use thereof. Finished system must comply with all state and local codes.

Submittal List


No.	Date	Description
1.	1/30/23	Prelim
2.	2/27/23	Intermediate
3.	3/27/23	Final
4.		
5.		
6.		

Rack Layout

Scale: N/A

Date: 3/27/23


Drawn By: Nat Houle

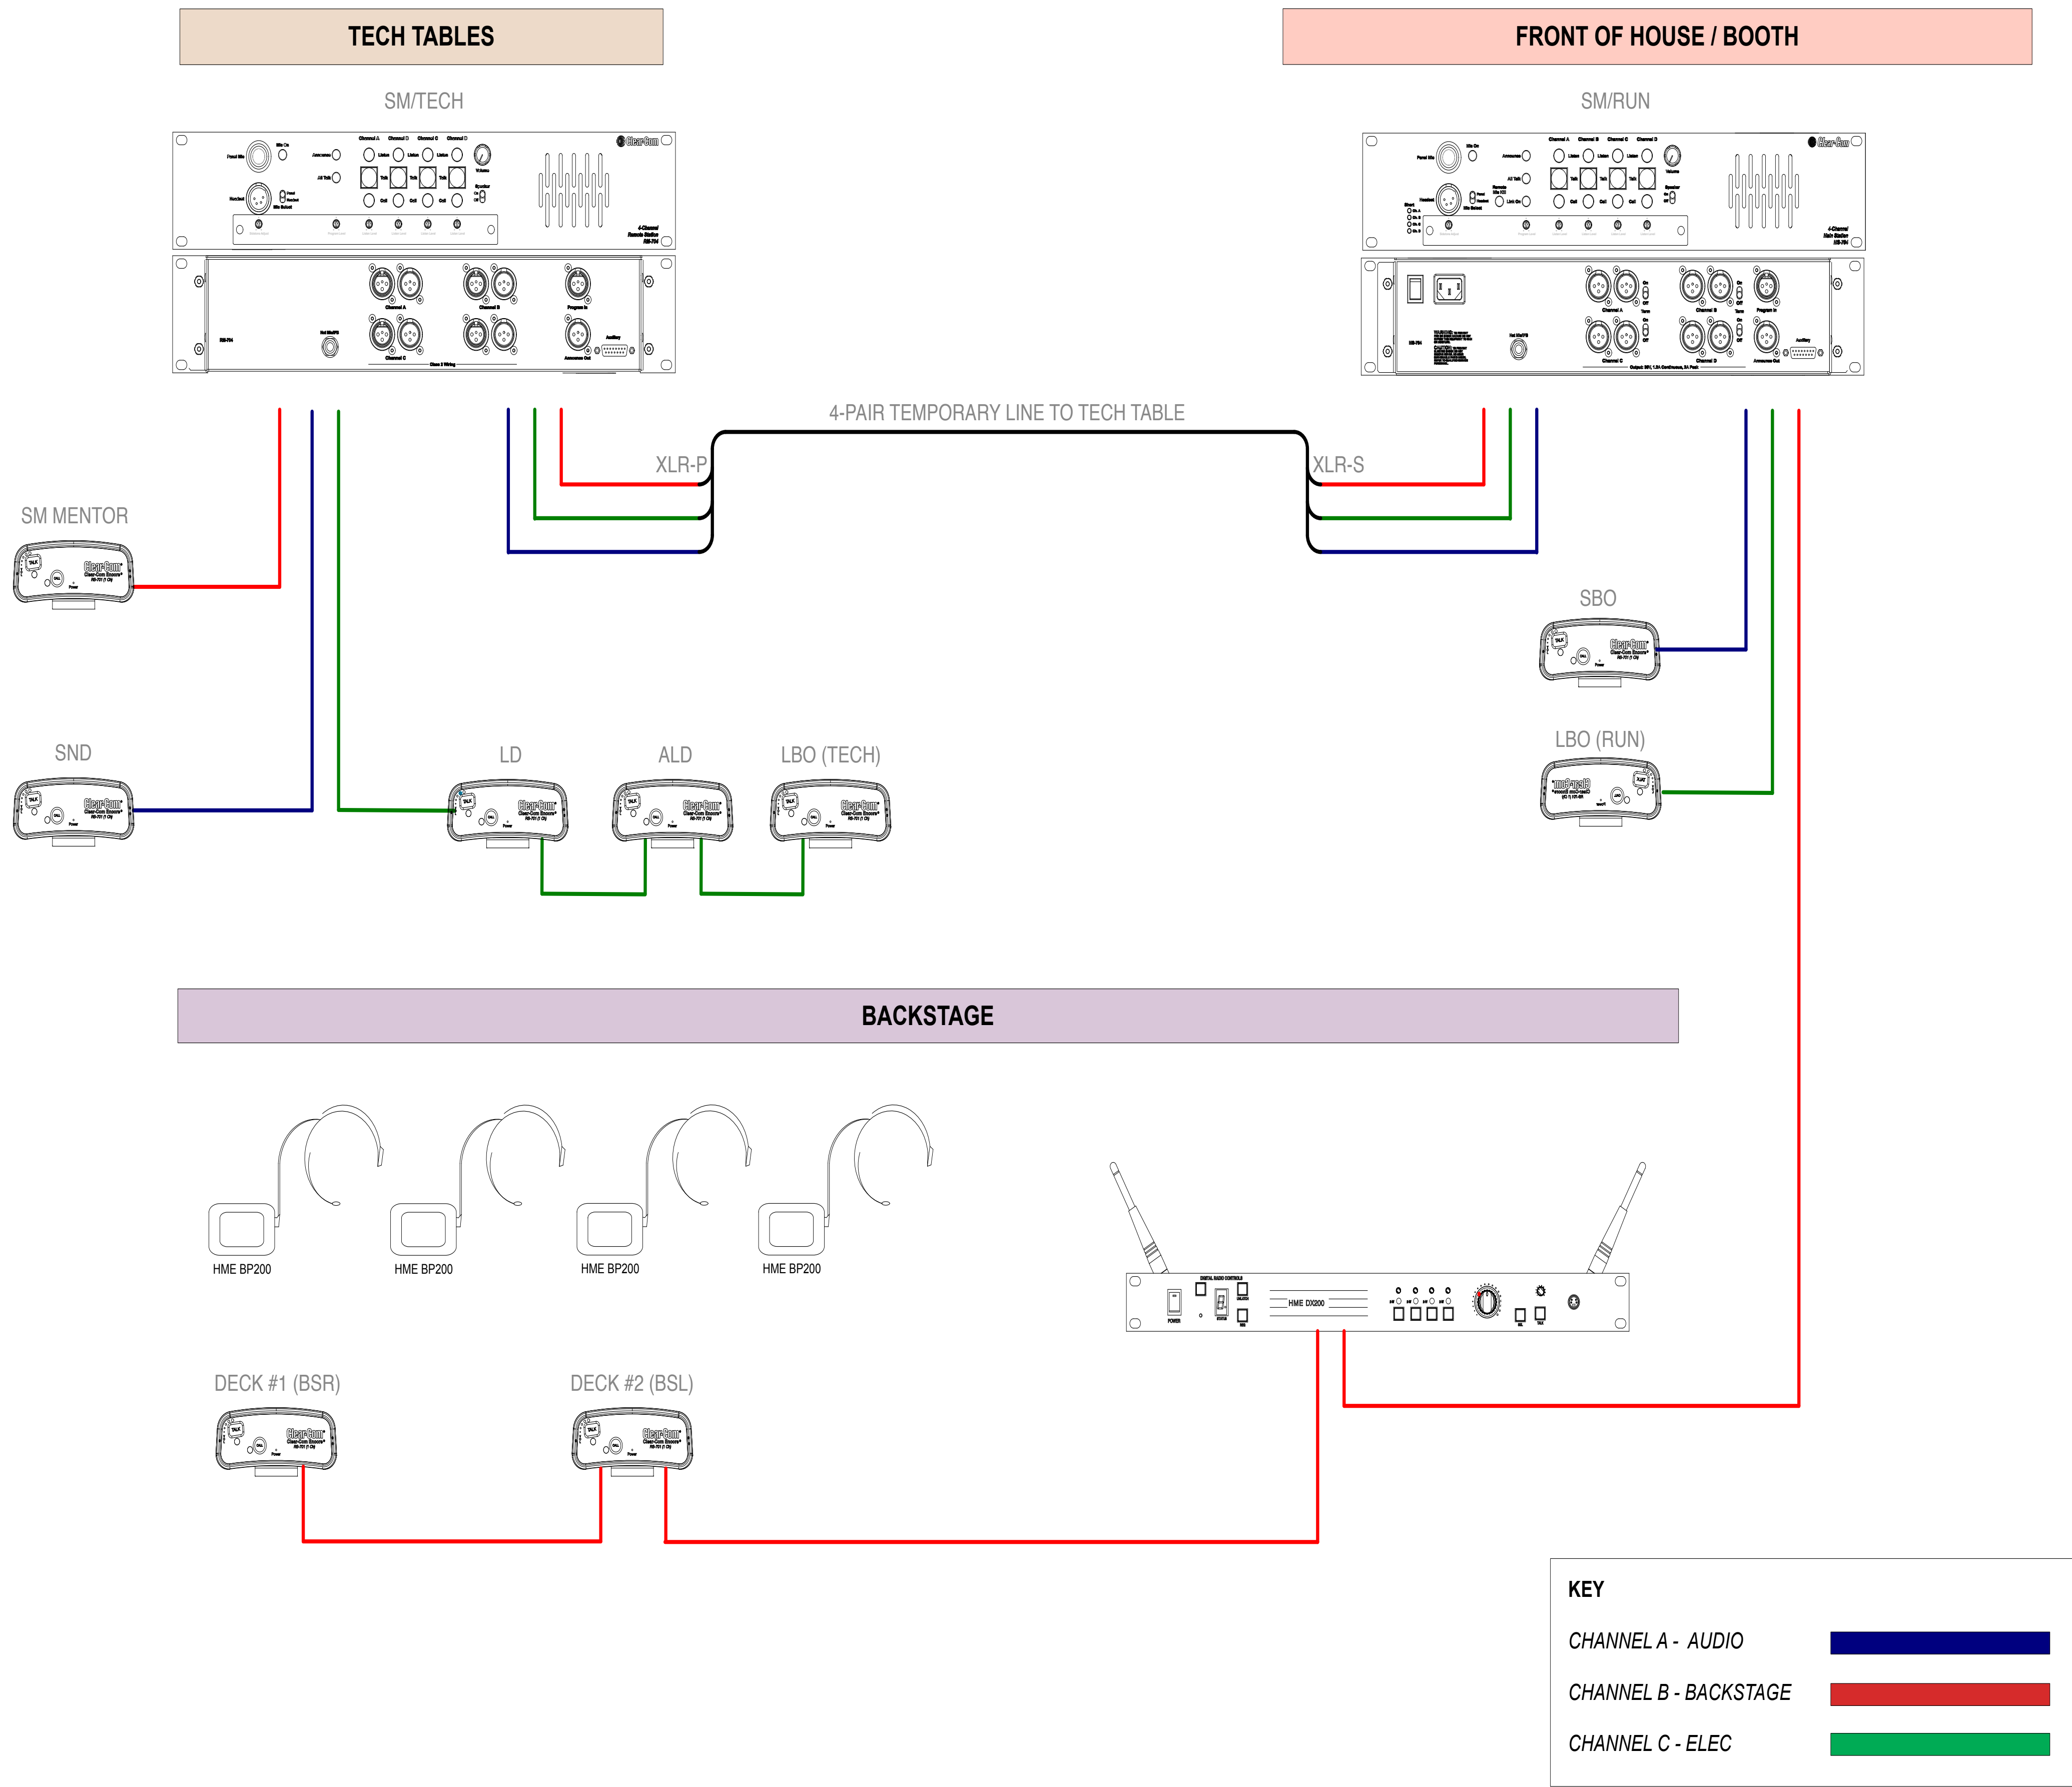

MELANIE LOPEZ

e. melank1@uci.edu
c. 951.553.8414

Notes:

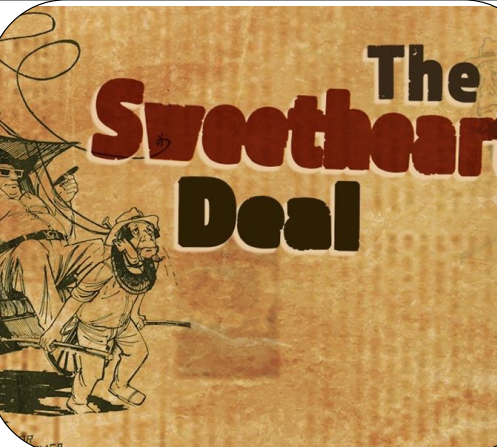

Robert Cohen Theatre

The Sweetheart Deal

DIRECTOR
Sara Guerrero

SOUND DESIGN
Melanie Falcón

SOUND SUPERVISOR
Mike Ritchey


ASST. SOUND DESIGNER
Nat Houle

THIS DRAFTING REPRESENTS CONCEPTS AND CONSTRUCTION SUGGESTIONS ONLY. The designer is unqualified to determine the structural or electrical appropriateness of this design, and assumes no responsibility for improper engineering, construction, rigging, handling, or use thereof. Finished system must comply with all state and local codes.

Submittal List		
No.	Date	Description
1.	1/30/23	Prelim
2.	2/27/23	Intermediate
3.	3/27/23	Final
4.		
5.		
6.		

Com Chart


Scale: N/A
Date: 3/27/23
Drawn By: Nat Houle

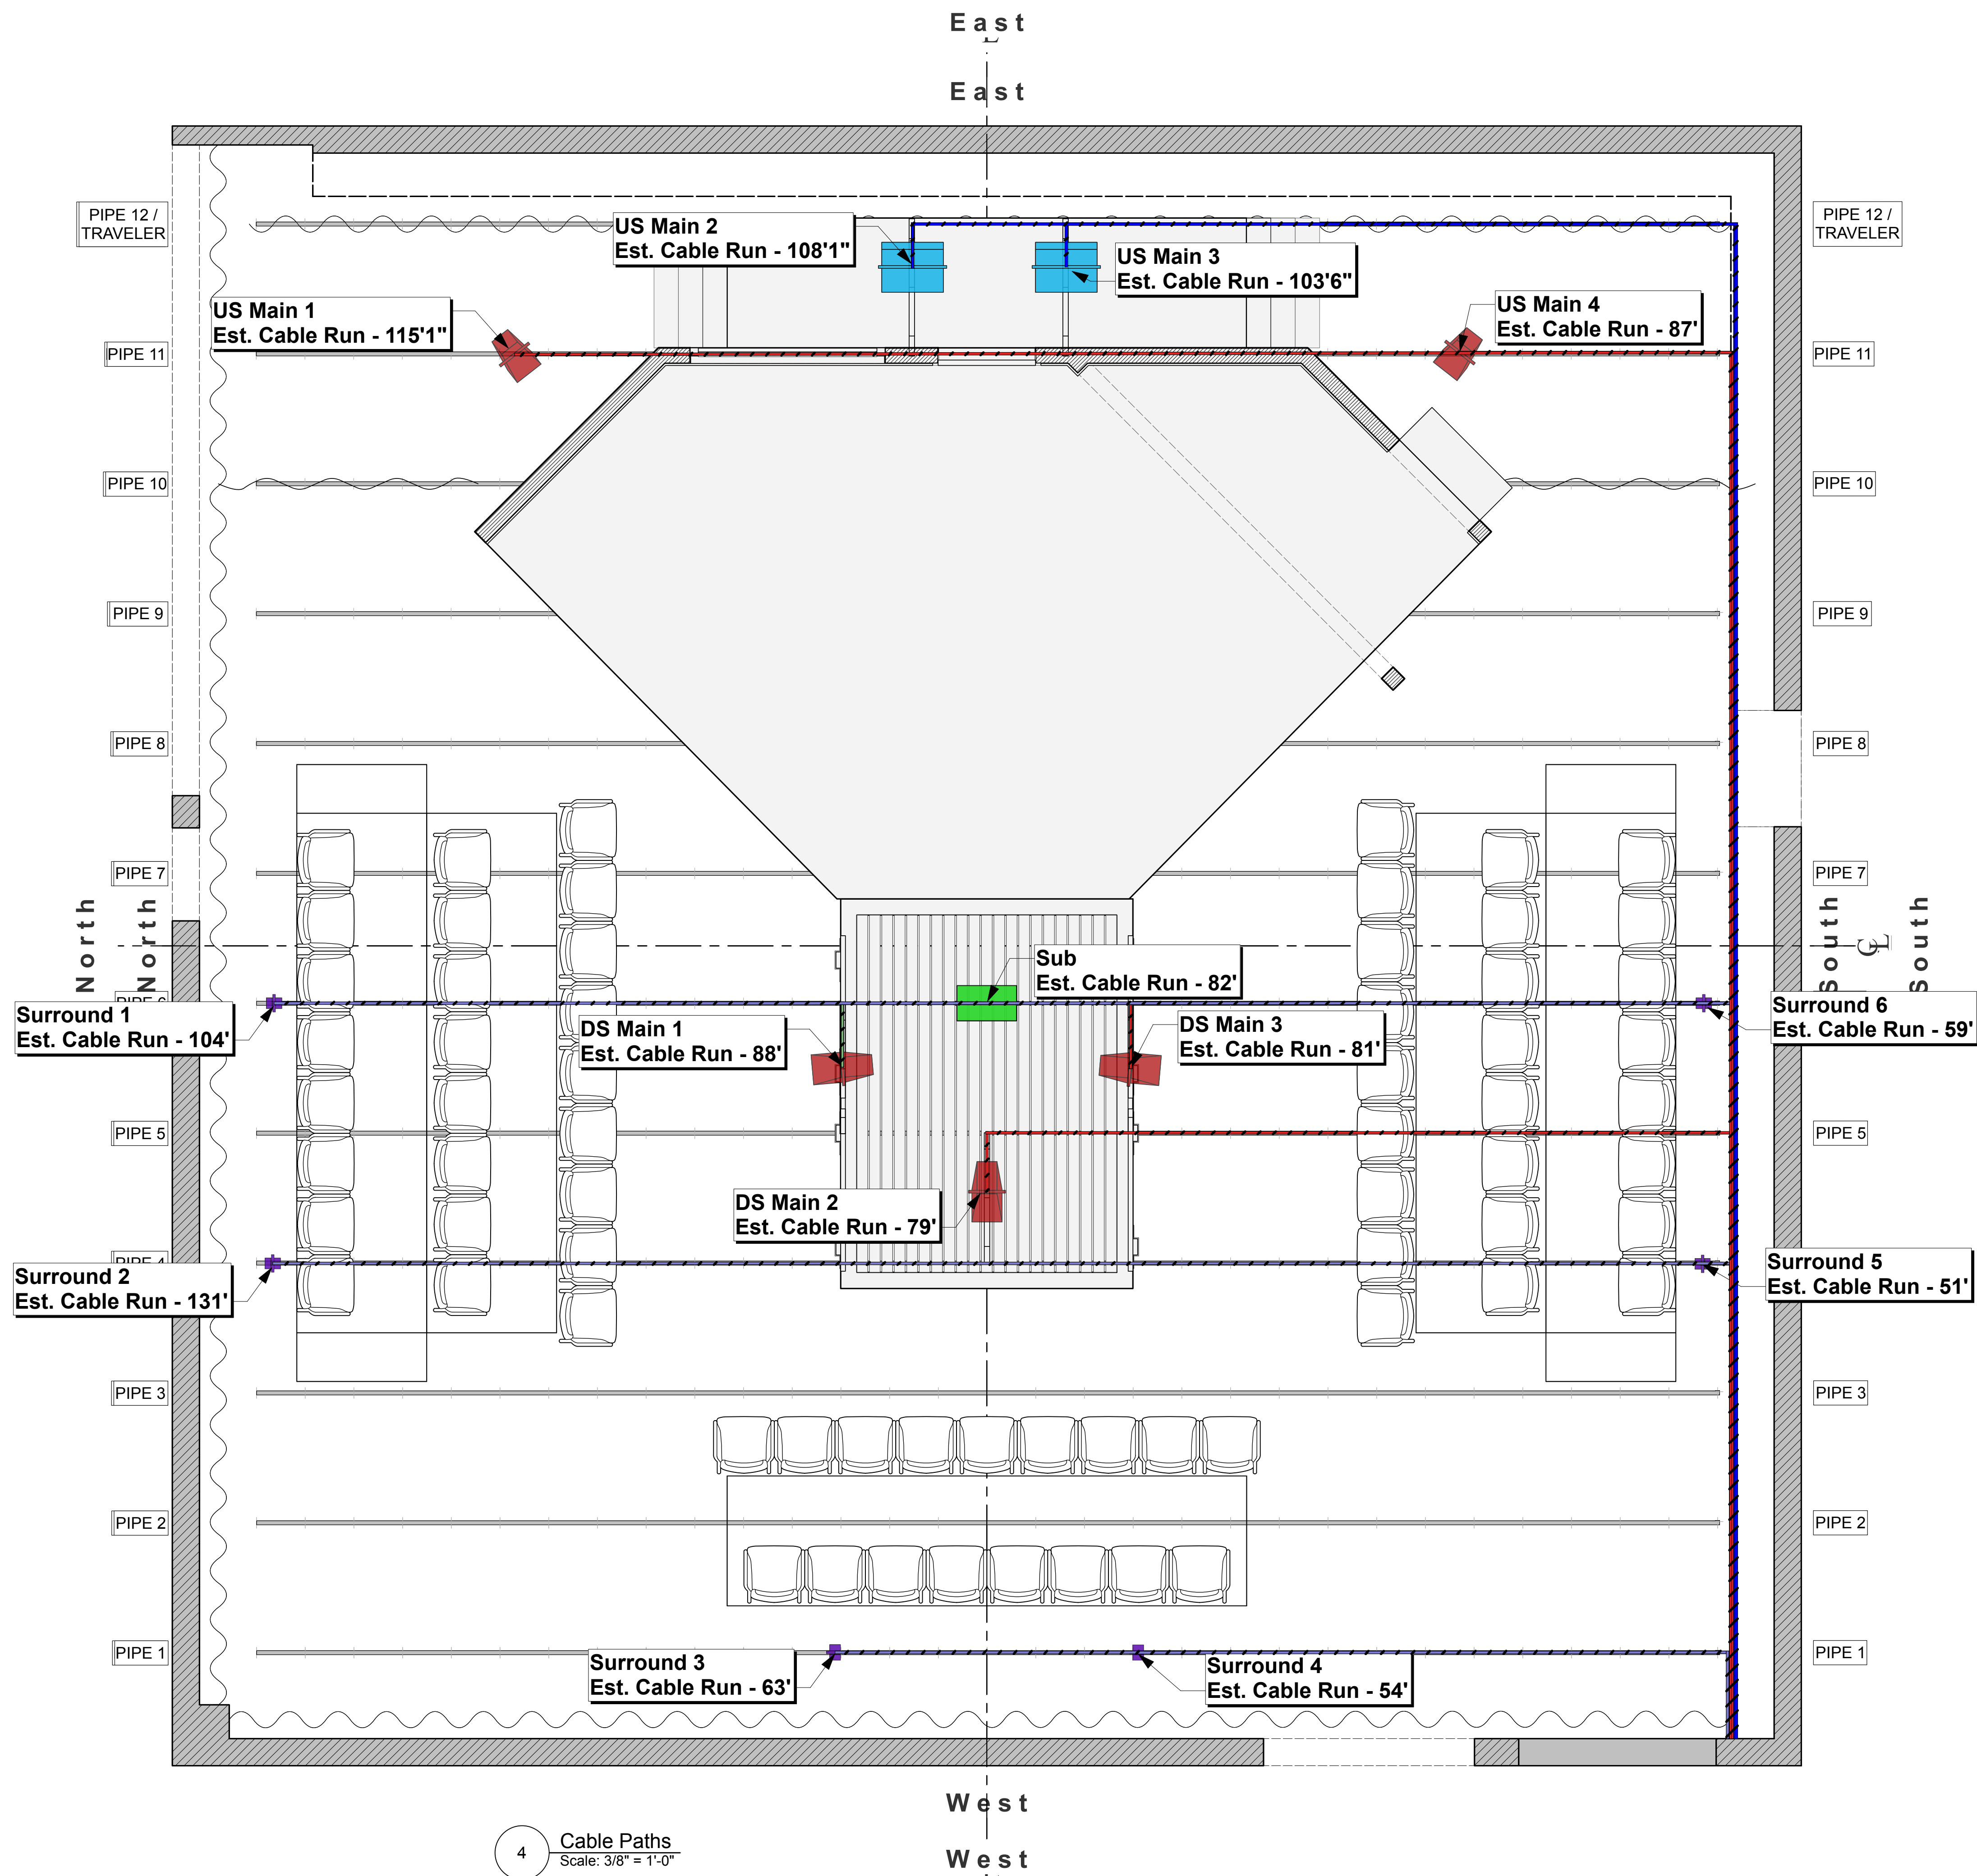

MELANIE LOPEZ

e. melank1@uci.edu
c. 951.553.8414

Notes:

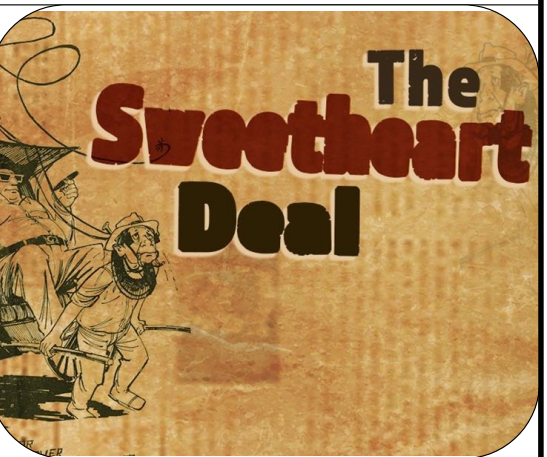

Robert Cohen Theatre

The Sweetheart Deal

DIRECTOR
Sara Guerrero

SOUND DESIGN
Melanie Falcón

SOUND SUPERVISOR
Mike Ritchey

ASST. SOUND DESIGNER
Nat Houle

THIS DRAFTING REPRESENTS
CONCEPTS AND CONSTRUCTION
SUGGESTIONS ONLY.
The designer is unqualified to determine
the structural or electrical appropriateness
of this design, and assumes no
responsibility for improper engineering,
construction, rigging, handling, or use
thereof. Finished system must comply
with all state and local codes.

Submittal List

No.	Date	Description
1.	1/30/23	Prelim
2.	2/27/23	Intermediate
3.	3/27/23	Final
4.		
5.		
6.		

Cable Paths

Scale: 3/8" = 1'-0"

Date: 3/27/23

Drawn By:Melanie Falcón